



Responsibility is not accepted for errors made by others in scaling from this drawing. All construction information should be taken from figured dimensions only.

0mm 50mm 100mm


A1 Original Sheet Size

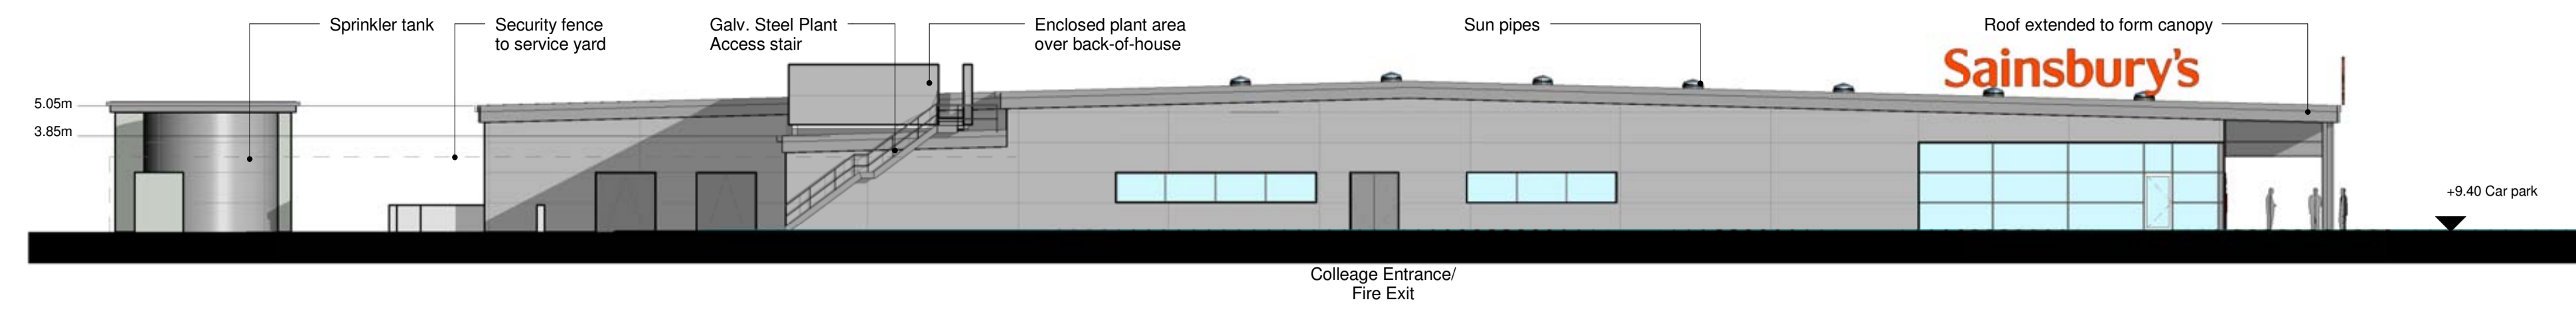


North Elevation
1 : 200

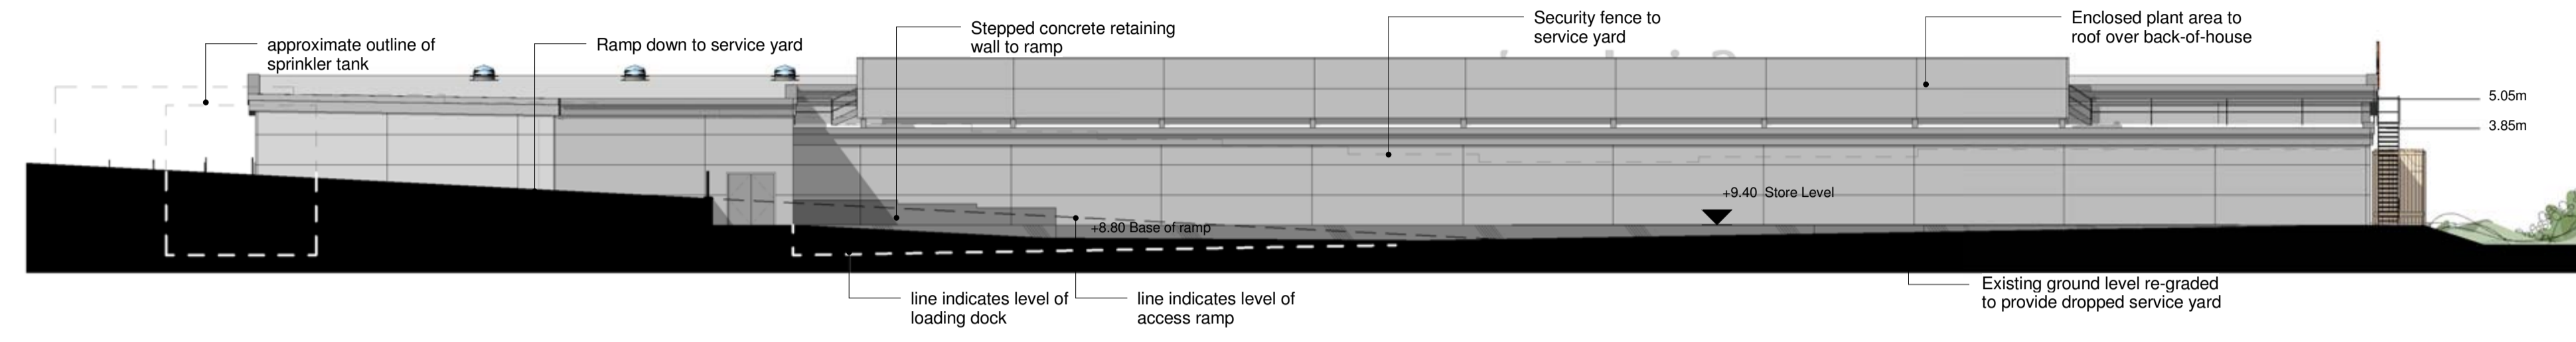


East Elevation
1 : 200

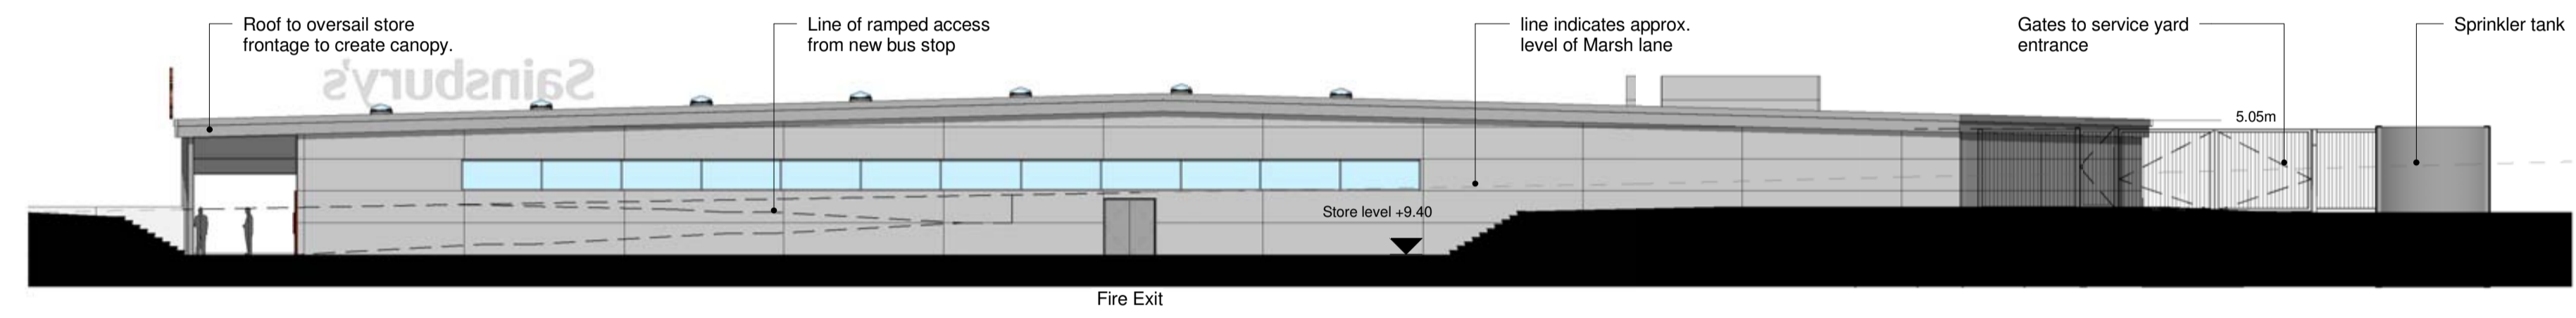


South Elevation
1 : 200

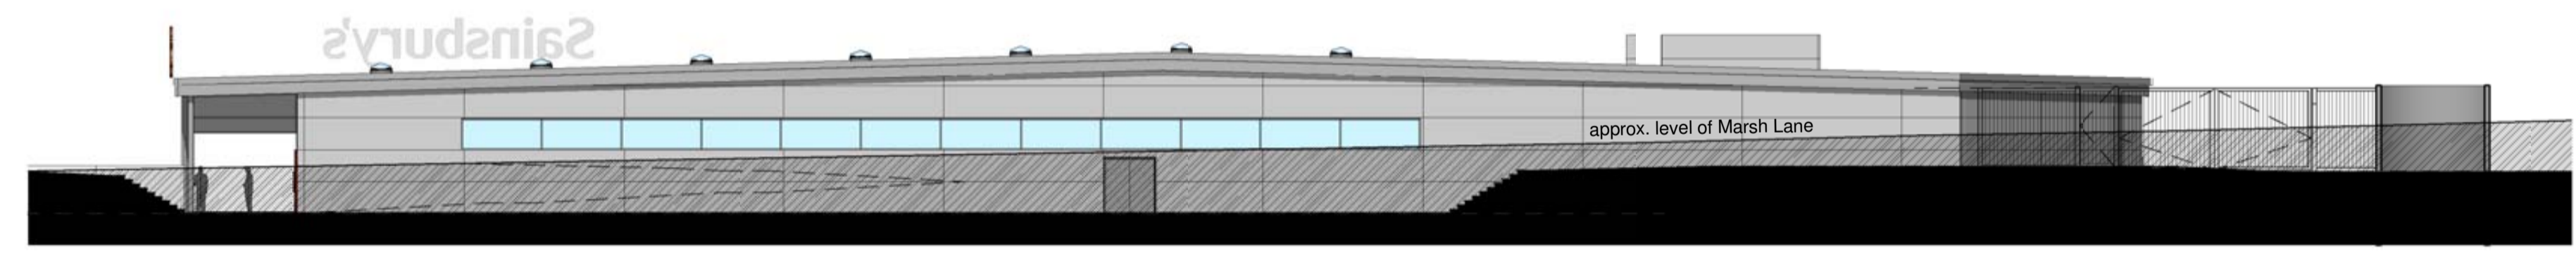


South Elevation from Marsh Lane
1 : 200

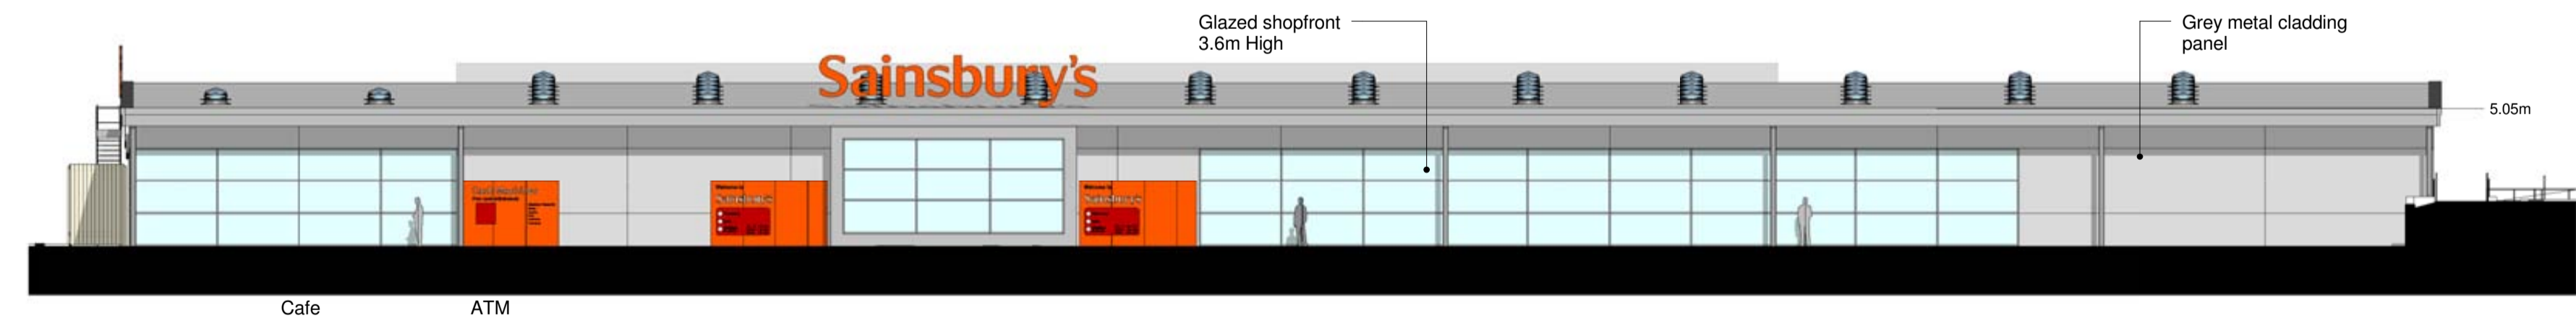

West Elevation
1 : 200

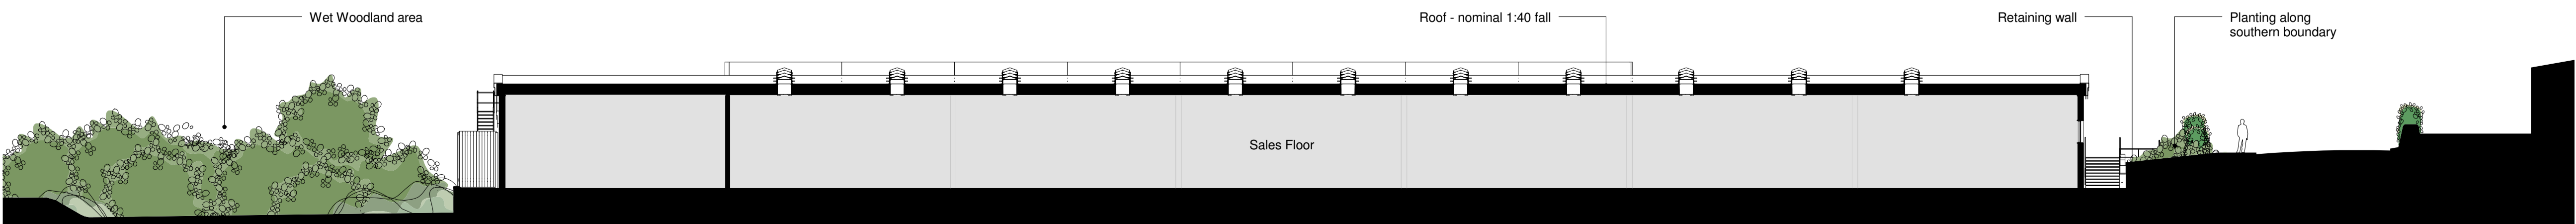

Section A
1 : 200

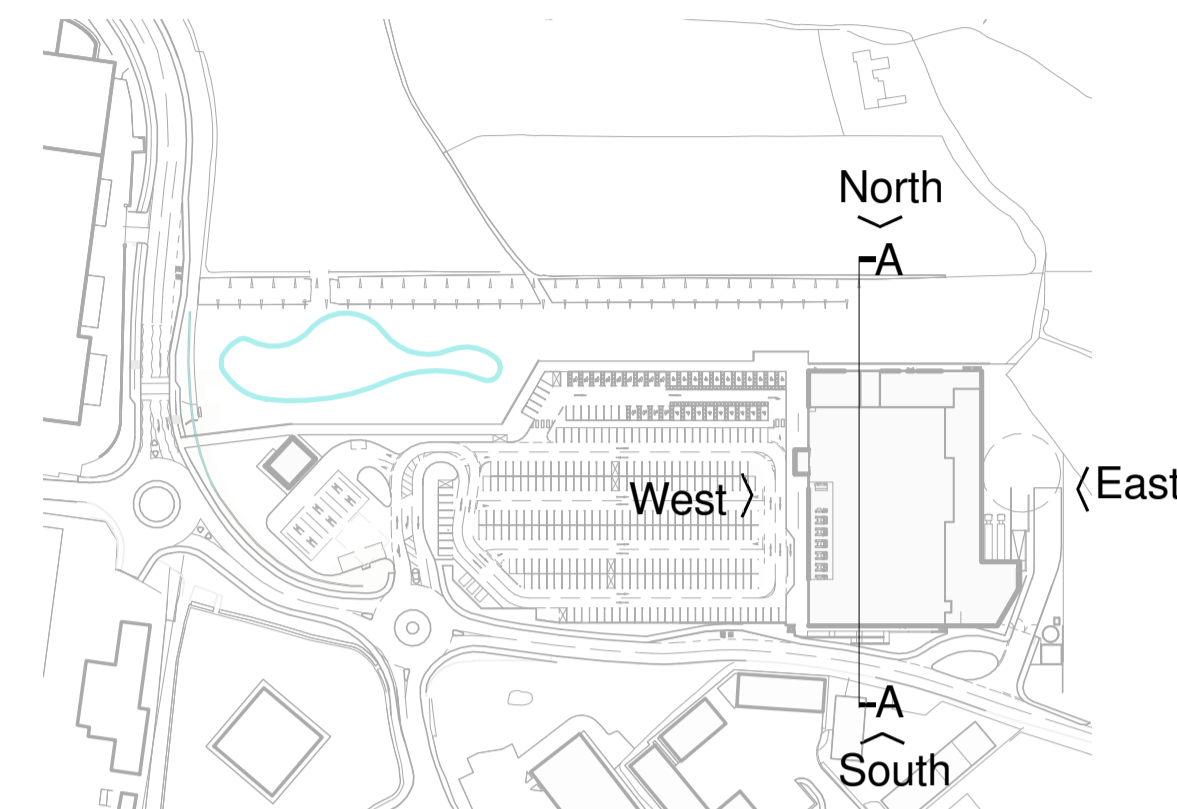

Elevation/Section Key
1 : 2500

NB: All signage subject to separate application

date	rev	name	chk	note

Stride Treglown

Architecture Town Planning Interior Design Building Surveying Landscape Design Graphic Design
Promenade House, The Promenade, Clifton Down, Bristol BS8 3NE
T 0117 9743271 F 0117 9745207 www.stridetreglown.co.uk

PROJECT
New Food Store
Marsh Lane, Hayle

Sainsbury's Supermarkets Ltd & Cranford (Hayle) LLP

DRAWING TITLE
Proposed Elevations & Section

PLANNING

DATE	SCALE	DRAWN BY	CHECKED BY
04/06/10	As indicated	BH	AS

DRAWING NUMBER	REVISION NO.
31133	P(0)04