

This drawing is only to the stated scale if it is printed correctly. MFLP cannot accept responsibility for the incorrect scaling of drawings printed by third parties. All dimensions are in mm unless otherwise stated.

If this drawing forms part of an application for planning permission on behalf of the applicant named below, it shall not be used for any other purpose without the express permission of Mountford Pigott LLP.

This drawing may incorporate information from other professionals. Mountford Pigott LLP cannot accept responsibility for the integrity and accuracy of such information. Any clarification and/or additions that are required appearing to such information should be sought from the relevant profession or their appointment representative as listed below.


LIST OF INFORMANTS:  
 ORDINANCE SURVEY  
 TOPOGRAPHICAL SURVEY  
 LANDSCAPE - ASPECT LANDSCAPE PLANNING  
 HIGHWAYS - SAVELL BIRD & AXON  
 BRIDGE & RETAINING WALLS - BURO HAPPOLD

REVISIONS  
 ISSUED FOR PLANNING

DATE  
 28.12.10


DRN  
 CB

REV  
 A

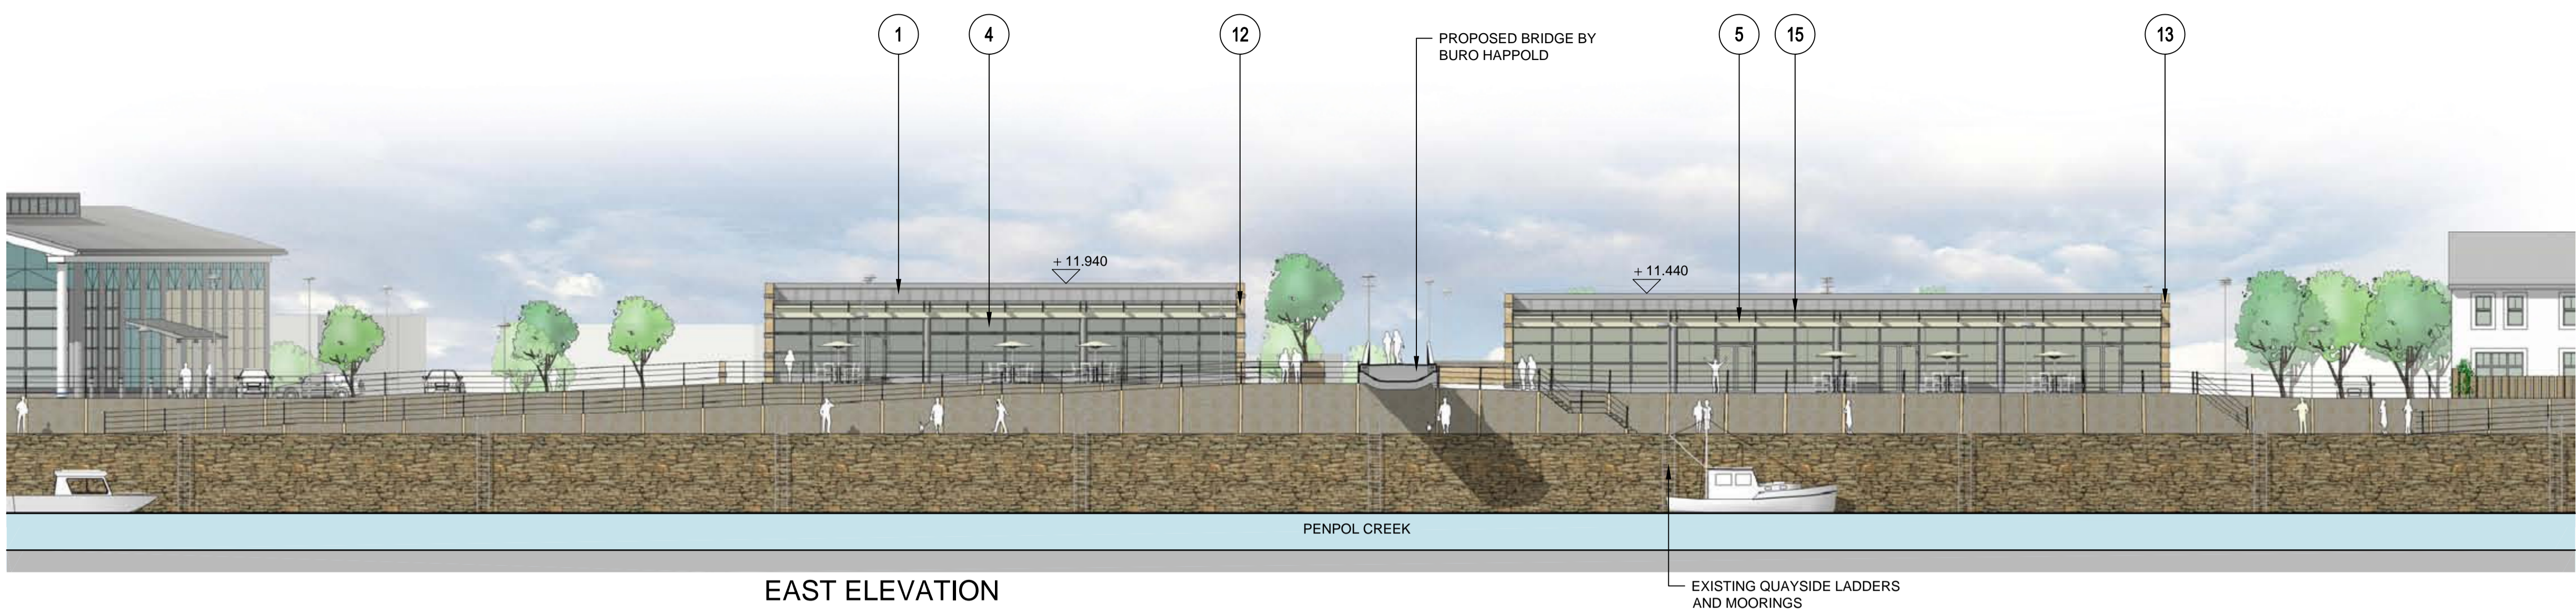


EAST ELEVATION

NOTE: SIGNAGE SUBJECT TO SEPARATE PLANNING APPLICATION

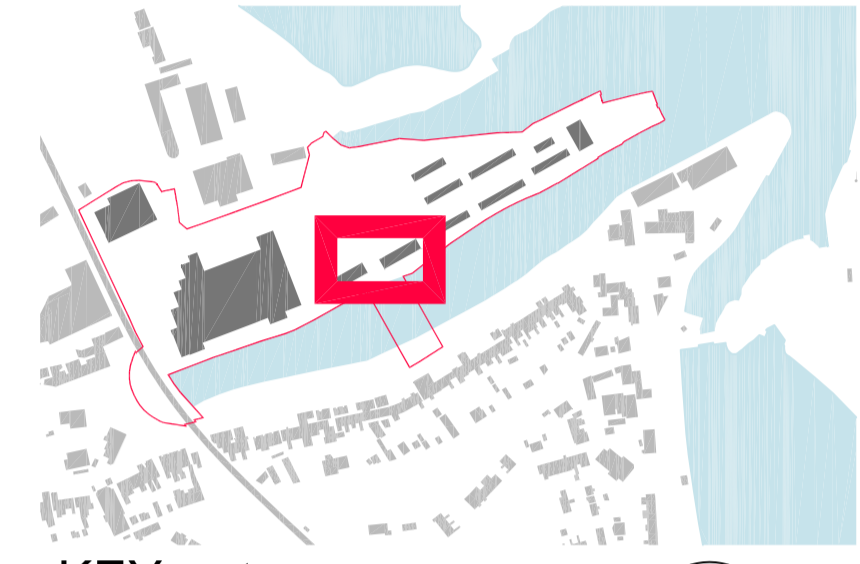


KEY - nts


- SCHEDULE OF MATERIALS:
1. STANDING SEAM METAL ROOF
  2. TRESPA WALL PANELS
  4. POWDER COATED ALUMINIUM WINDOW FRAMES DOUBLE GLAZED
  5. POWDER COATED ALUMINIUM FASCIA
  10. STAINLESS STEEL RAM RAID BOLLARDS
  11. STAINLESS STEEL RAILINGS (SEE ASPECT LANDSCAPE PLANNING DETAILS)
  12. SPLIT FACE BLOCKWORK
  13. SMOOTH BLOCKWORK BANDING
  15. GLASS COVERED POWDER COATED ALUMINIUM CANOPY

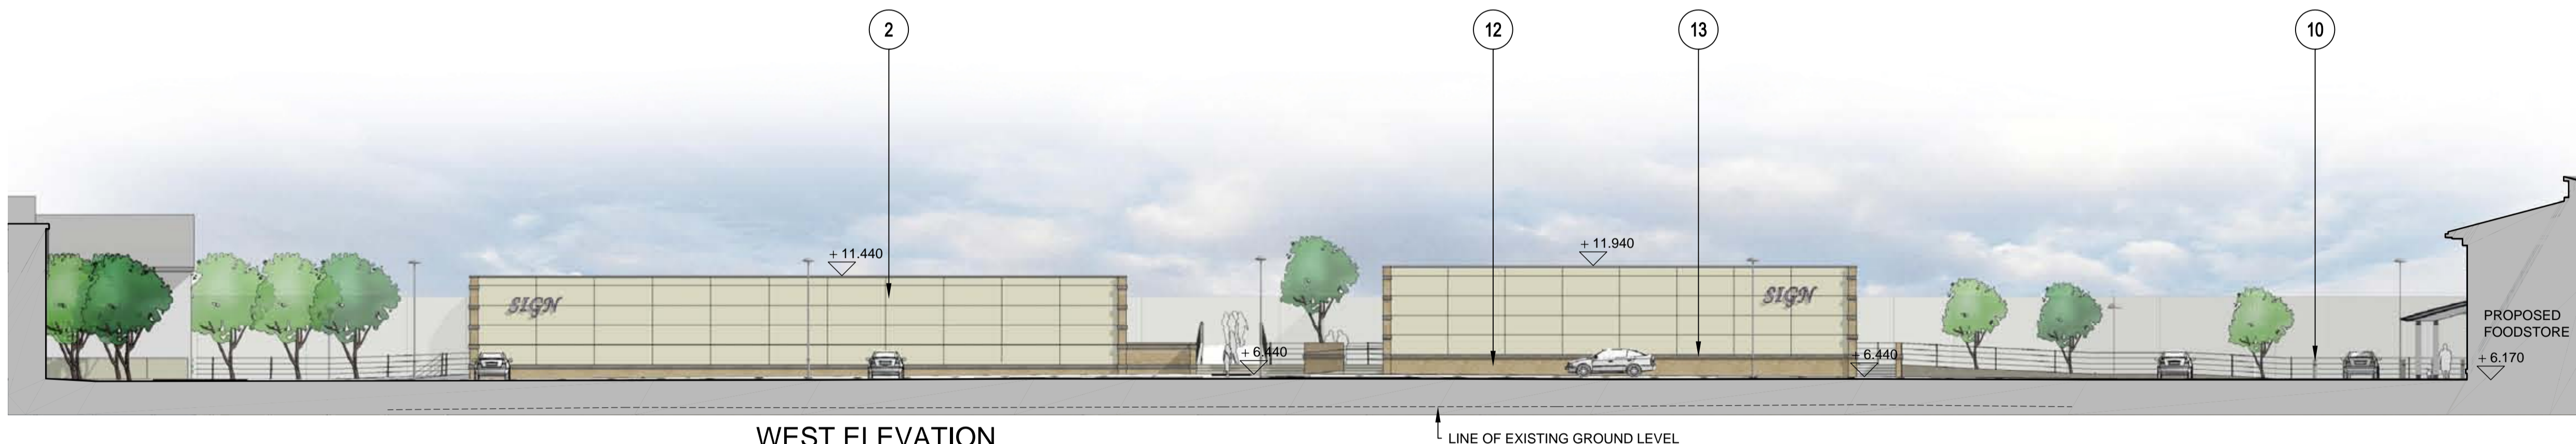


WEST ELEVATION

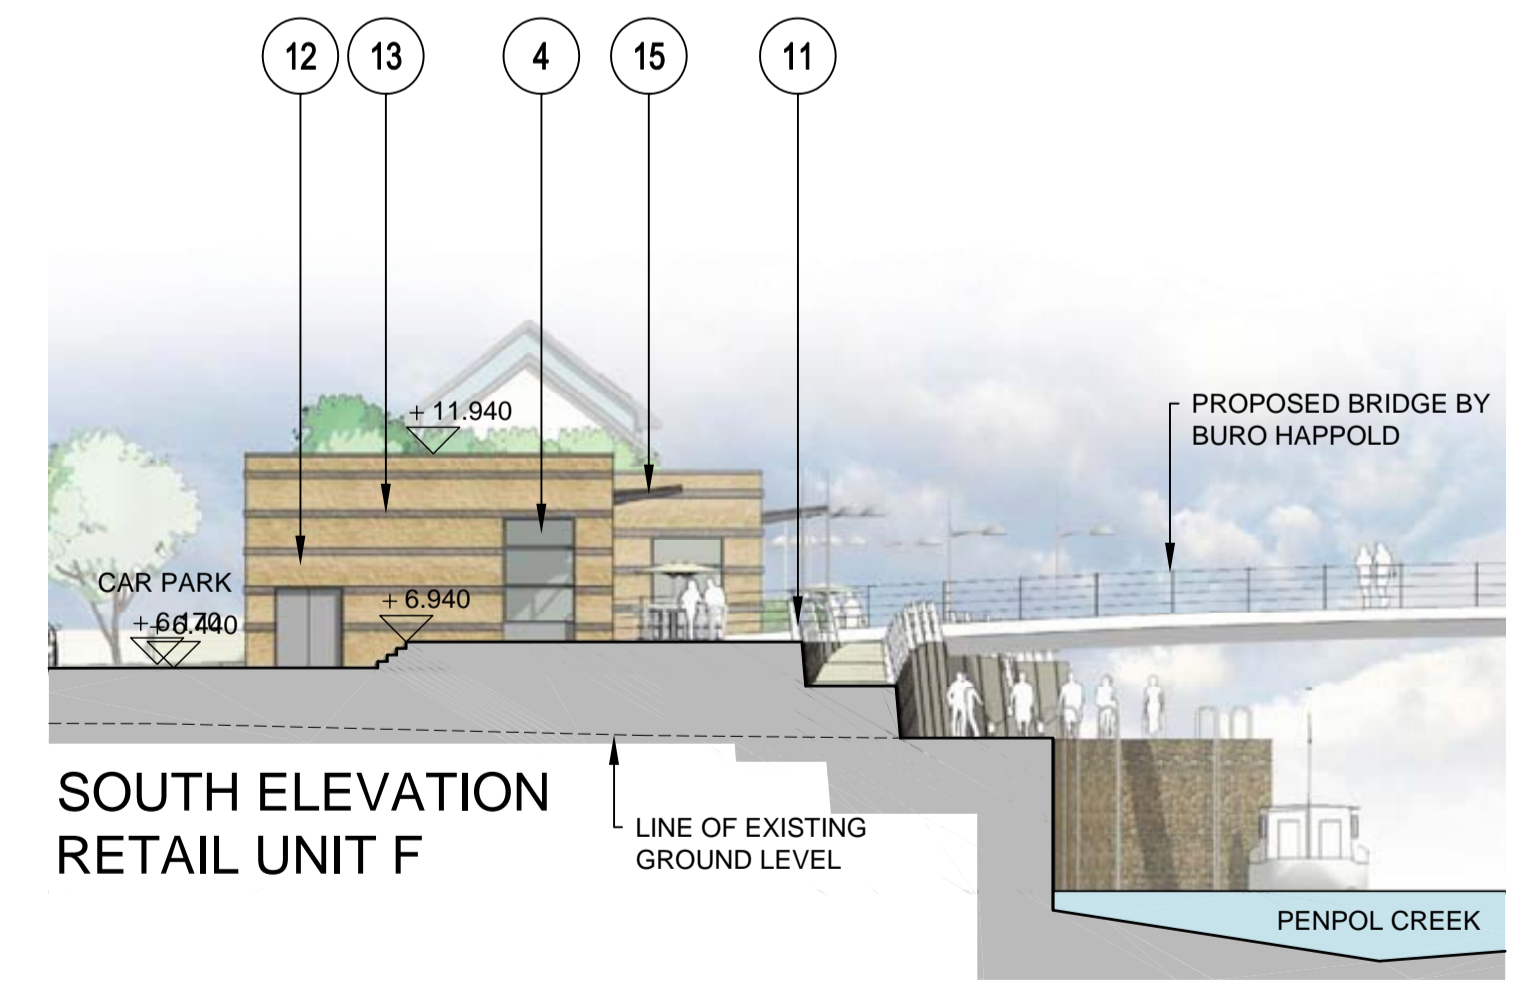


SOUTH ELEVATION RETAIL UNIT F

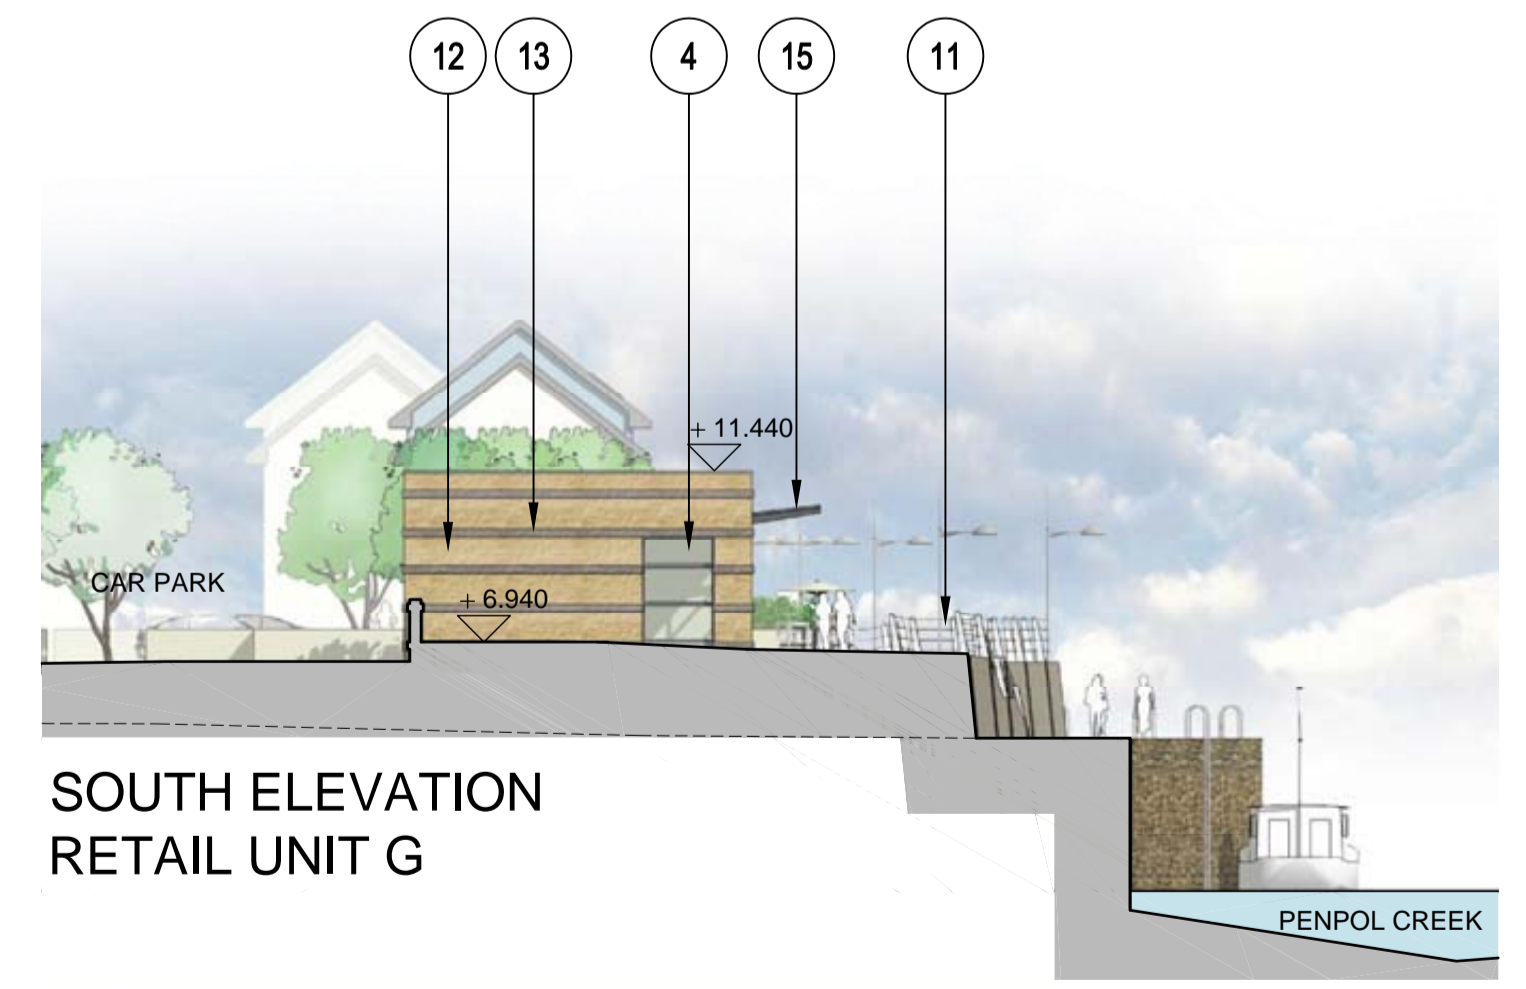

SOUTH ELEVATION RETAIL UNIT G

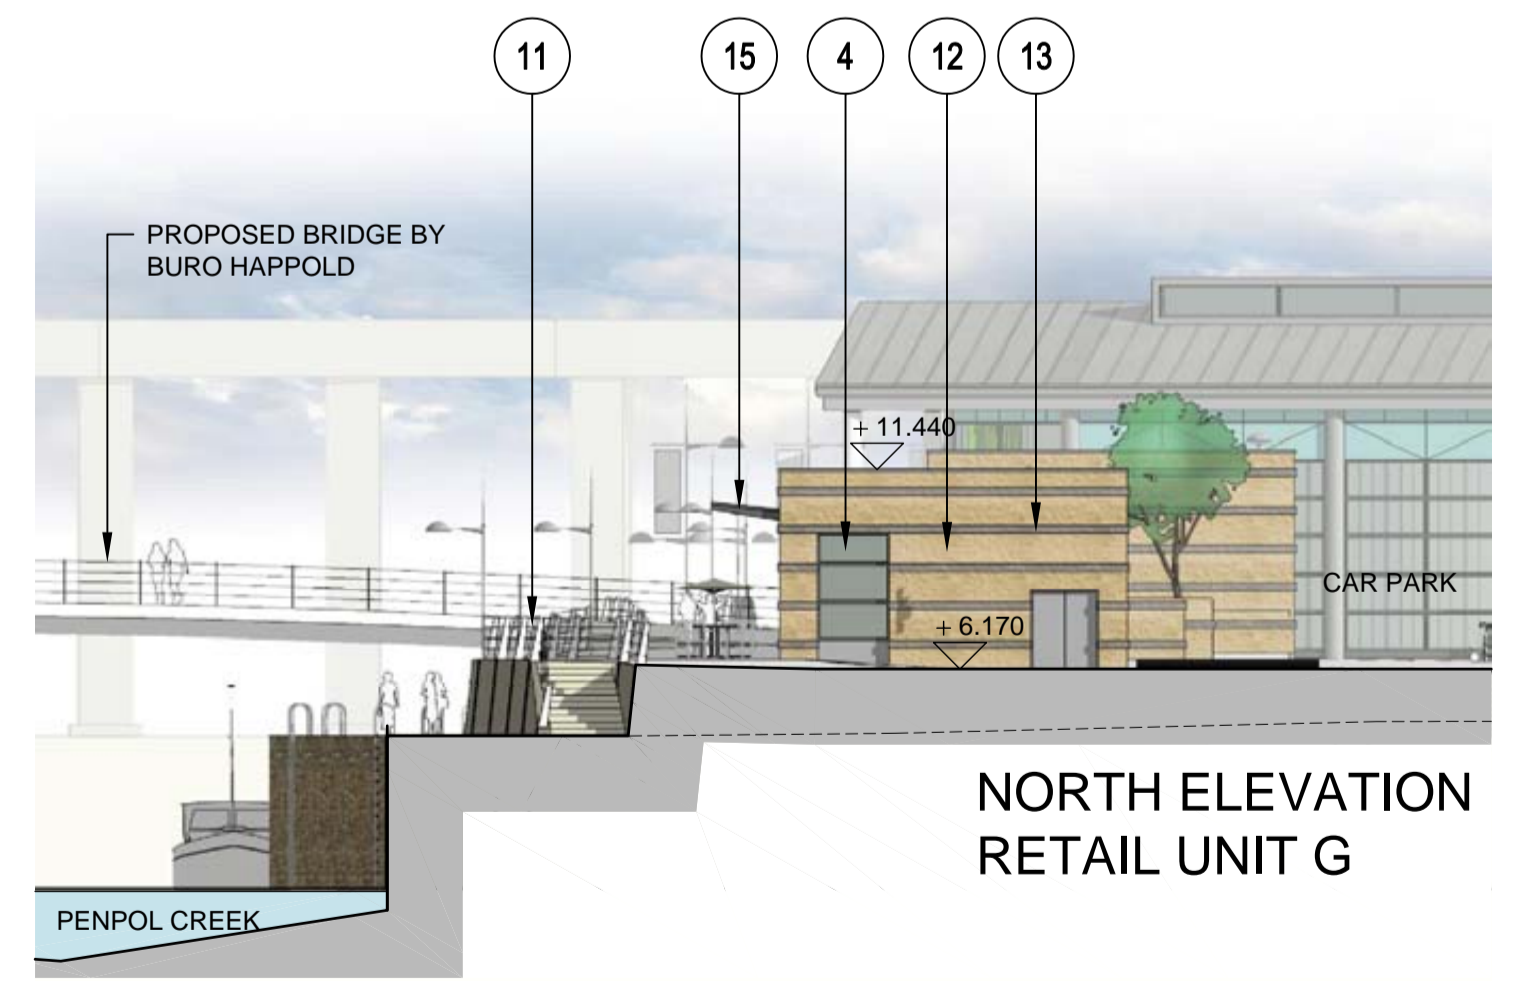

NORTH ELEVATION RETAIL UNIT G

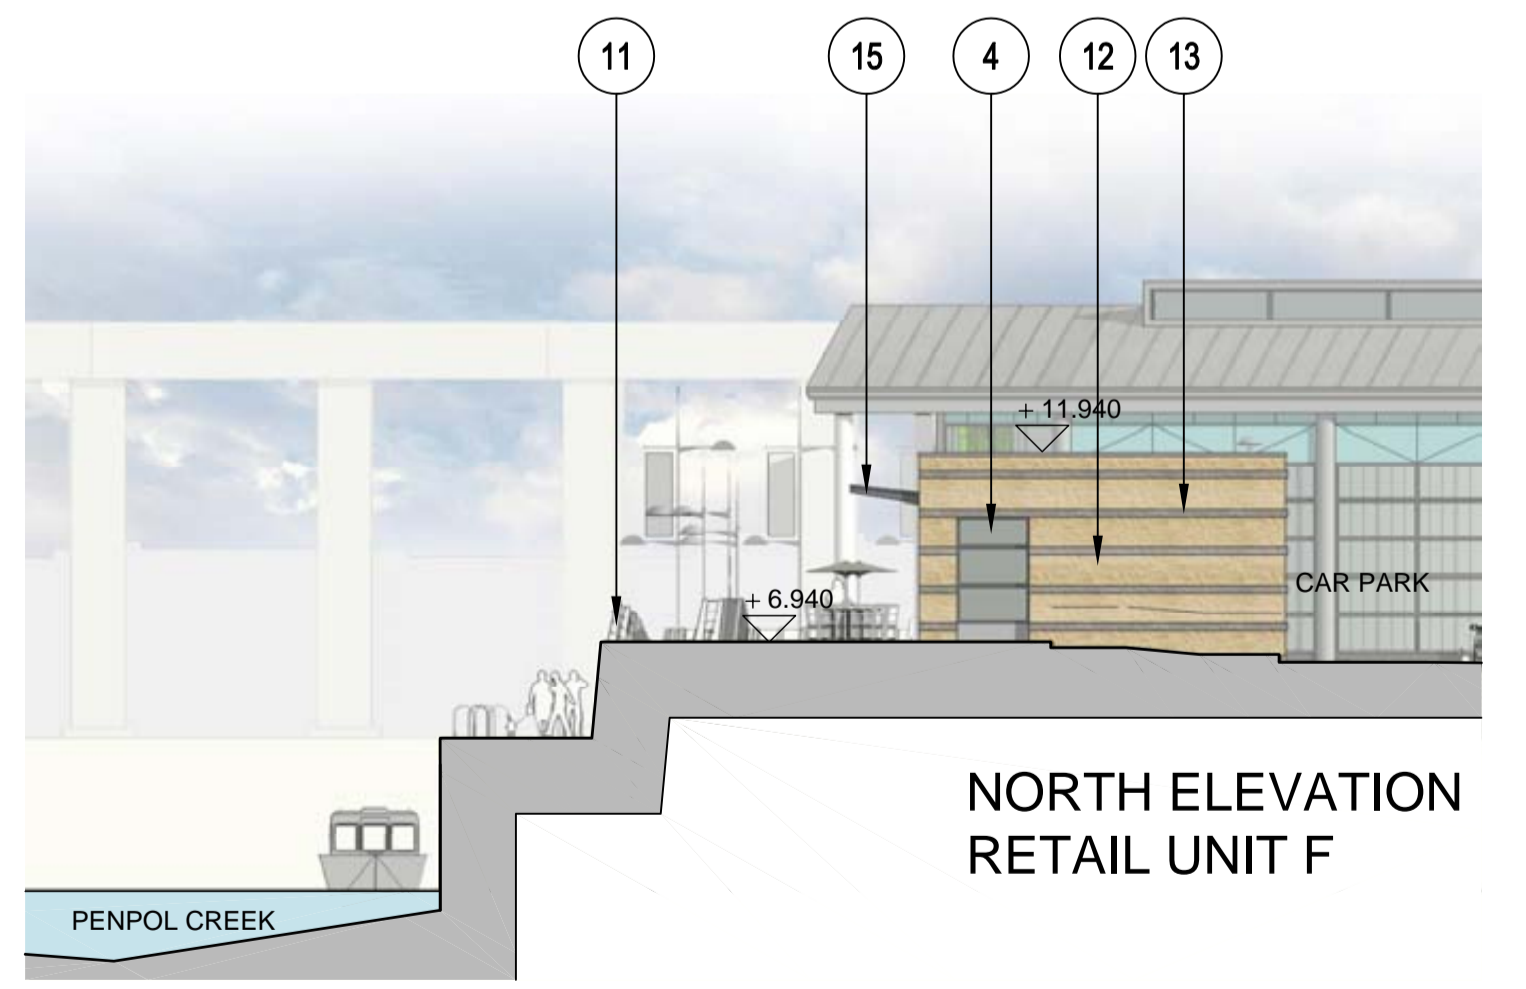

NORTH ELEVATION RETAIL UNIT F

