

This drawing is only to the stated scale if it is printed correctly. MFLP cannot accept responsibility for the incorrect scaling of drawings printed by third parties. All dimensions are in mm unless otherwise stated.

If this drawing forms part of an application for planning permission on behalf of the applicant named below, it shall not be used for any other purpose without the express permission of Mountford Pigott LLP.

This drawing may incorporate information from other professionals. Mountford Pigott LLP cannot accept responsibility for the integrity and accuracy of such information. Any clarification and/or additions that are required pertaining to such information should be sought from the relevant profession or their appointment representative as listed below.


LIST OF INFORMANTS:  
 ORDINANCE SURVEY  
 TOPOGRAPHICAL SURVEY  
 LANDSCAPE - ASPECT LANDSCAPE PLANNING  
 HIGHWAYS - SAVELL BIRD & AXON  
 BRIDGE & RETAINING WALLS - BURO HAPPOLDO

REVISIONS



DATE	DRN	REV
08.12.10	OB	A

ISSUED FOR PLANNING

NOTE: SIGNAGE SUBJECT TO SEPARATE PLANNING APPLICATION

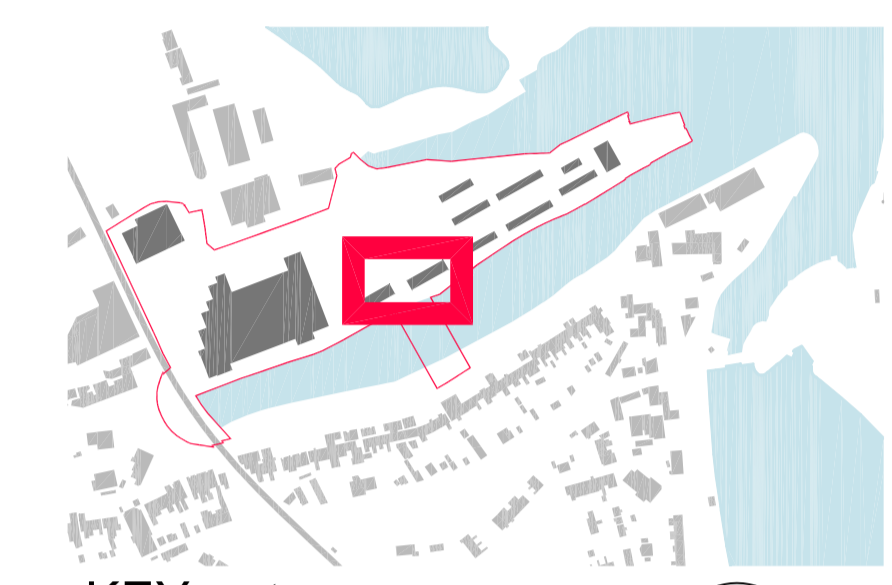

KEY - nts

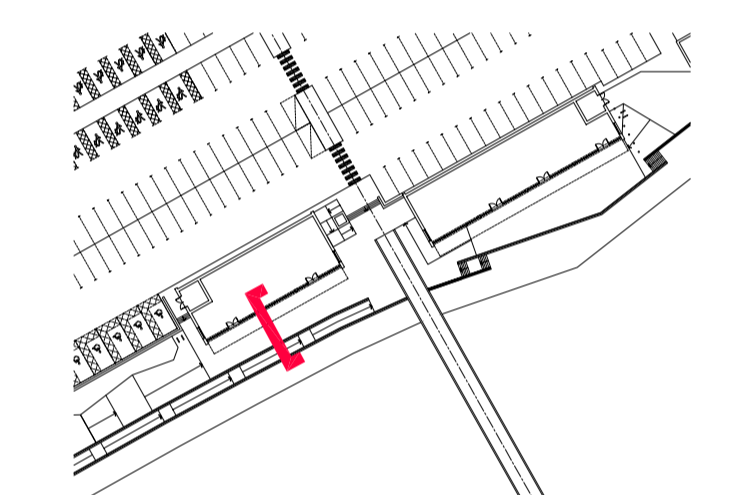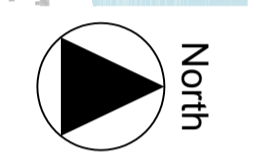

KEY - nts



PERSPECTIVE ELEVATION NTS

STANDING SEAM METAL ROOF




POWDER COATED ALUMINIUM GLAZED CANOPY



SPLIT FACE BLOCKWORK WITH SMOOTH BLOCKWORK BANDING



STAINLESS STEEL RAILINGS (SEE ASPECT PLANNING DETAILS)

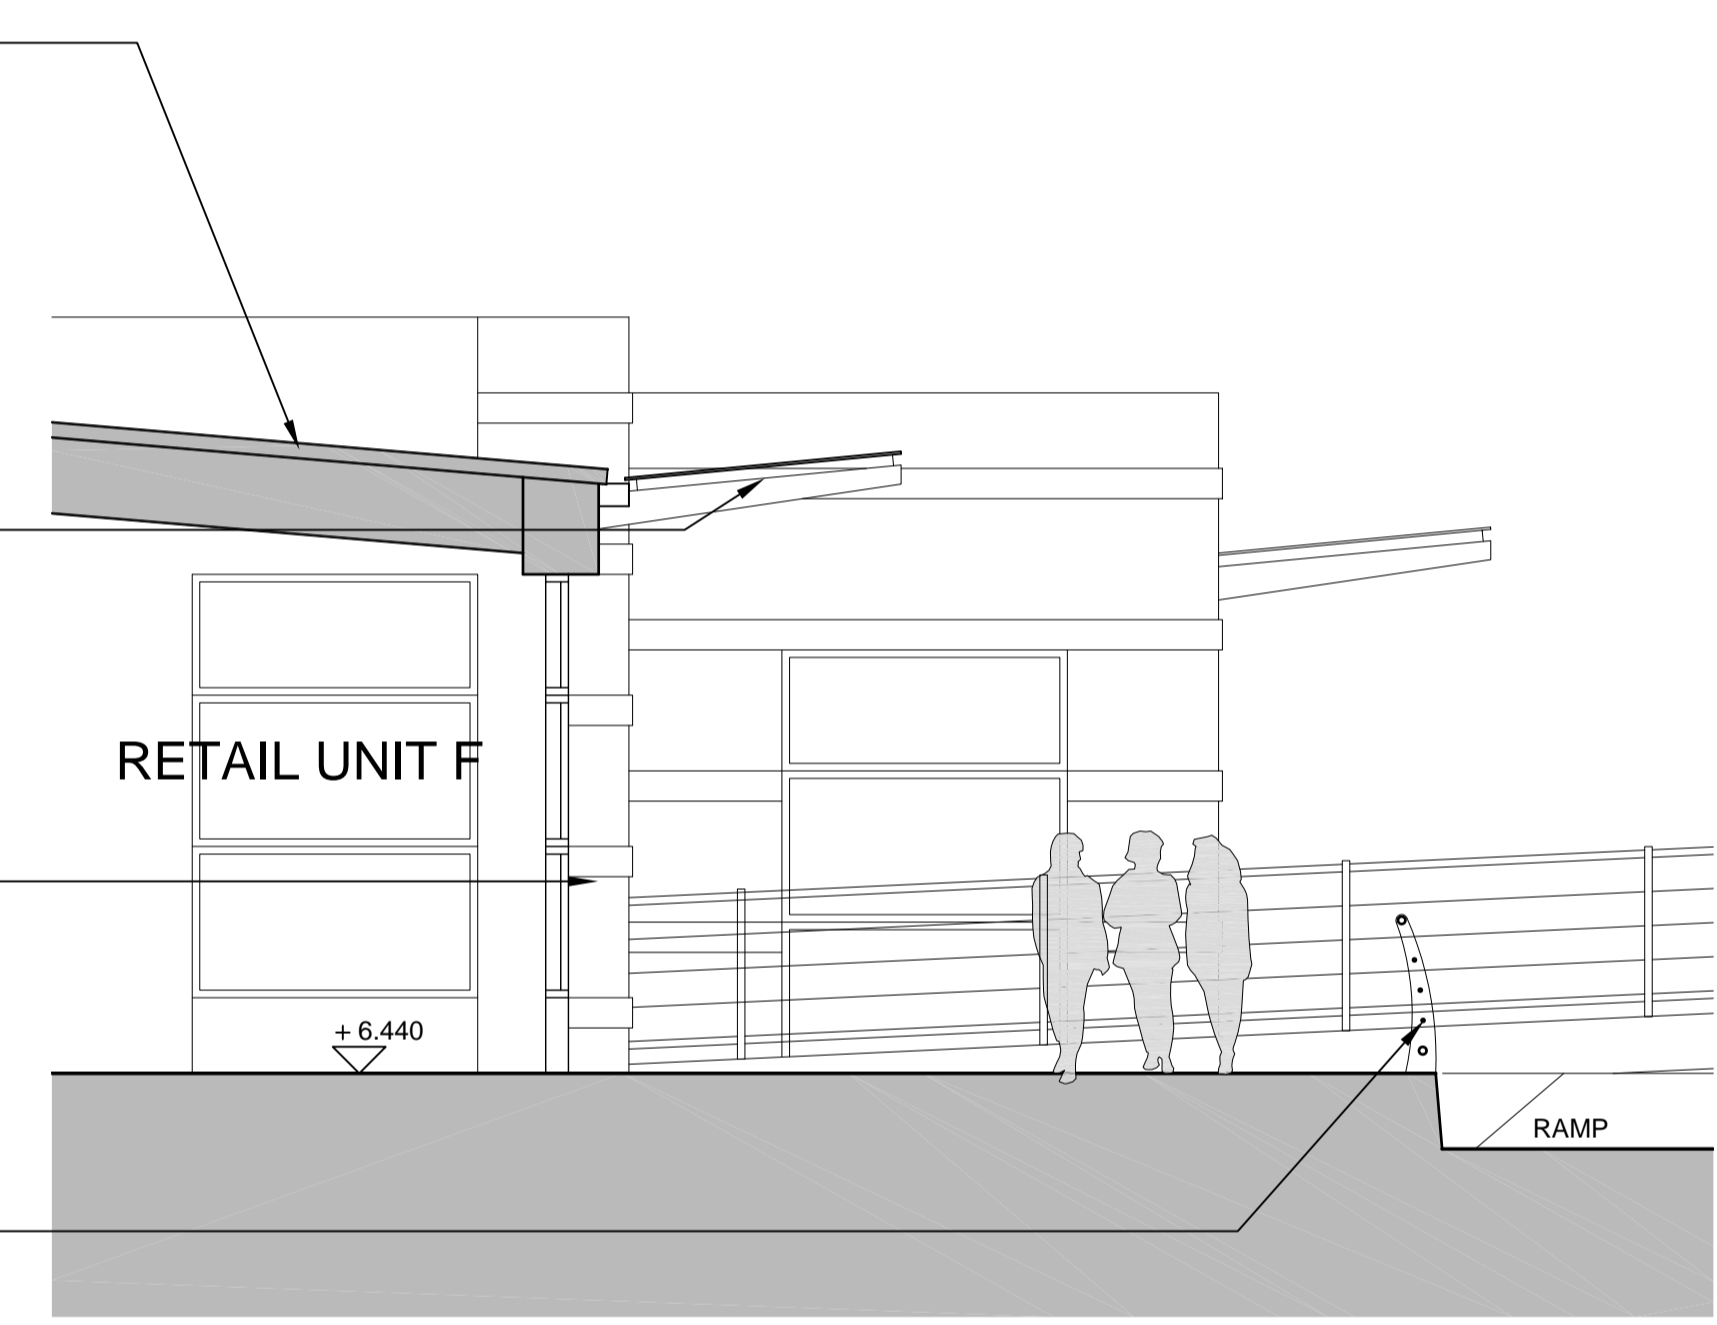

DETAIL SECTION OF RETAIL UNIT F



MountfordPigott  
 RETAIL UNITS F & G  
 DETAIL SECTION AND ELEVATION  
 0179-P-114-A  
 1:50 @ A1  
 DRAWN BY OB

06.12.10  
 ©