

This drawing is only to the stated scale if it is printed correctly. MFLP cannot accept responsibility for the incorrect scaling of drawings printed by third parties. All dimensions are in mm unless otherwise stated.

If this drawing forms part of an application for planning permission on behalf of the applicant named below, it shall not be used for any other purpose without the express permission of Mountford Pigott LLP.

This drawing may incorporate information from other professionals. Mountford Pigott LLP cannot accept responsibility for the integrity and accuracy of such information. Any clarification and/or additions that are required pertaining to such information should be sought from the relevant profession or their appointment representative as listed below.

LIST OF INFORMANTS:
 ORDNANCE SURVEY
 TOPOGRAPHICAL SURVEY
 LANDSCAPE - ASPECT LANDSCAPE PLANNING
 HIGHWAYS - SAVELL BIRD & AXON
 BRIDGE & RETAINING WALLS - BURO HAPPOLD

REVISIONS:
 ISSUED FOR PLANNING

DATE: 08.12.10
 DRN: CB
 REV: A



PERSPECTIVE ELEVATION NTS

STANDING SEAM METAL ROOF



POWDER COATED ALUMINIUM FASCIAS

TRESPA WALL PANELS


ALUMINIUM BOX GUTTERS

HIGH QUALITY MARINE STANDARD PAINT FINISH TO METAL COLUMNS

NATURAL STONE PANEL SYSTEM



STAINLESS STEEL RAM RAID BOLLARDS

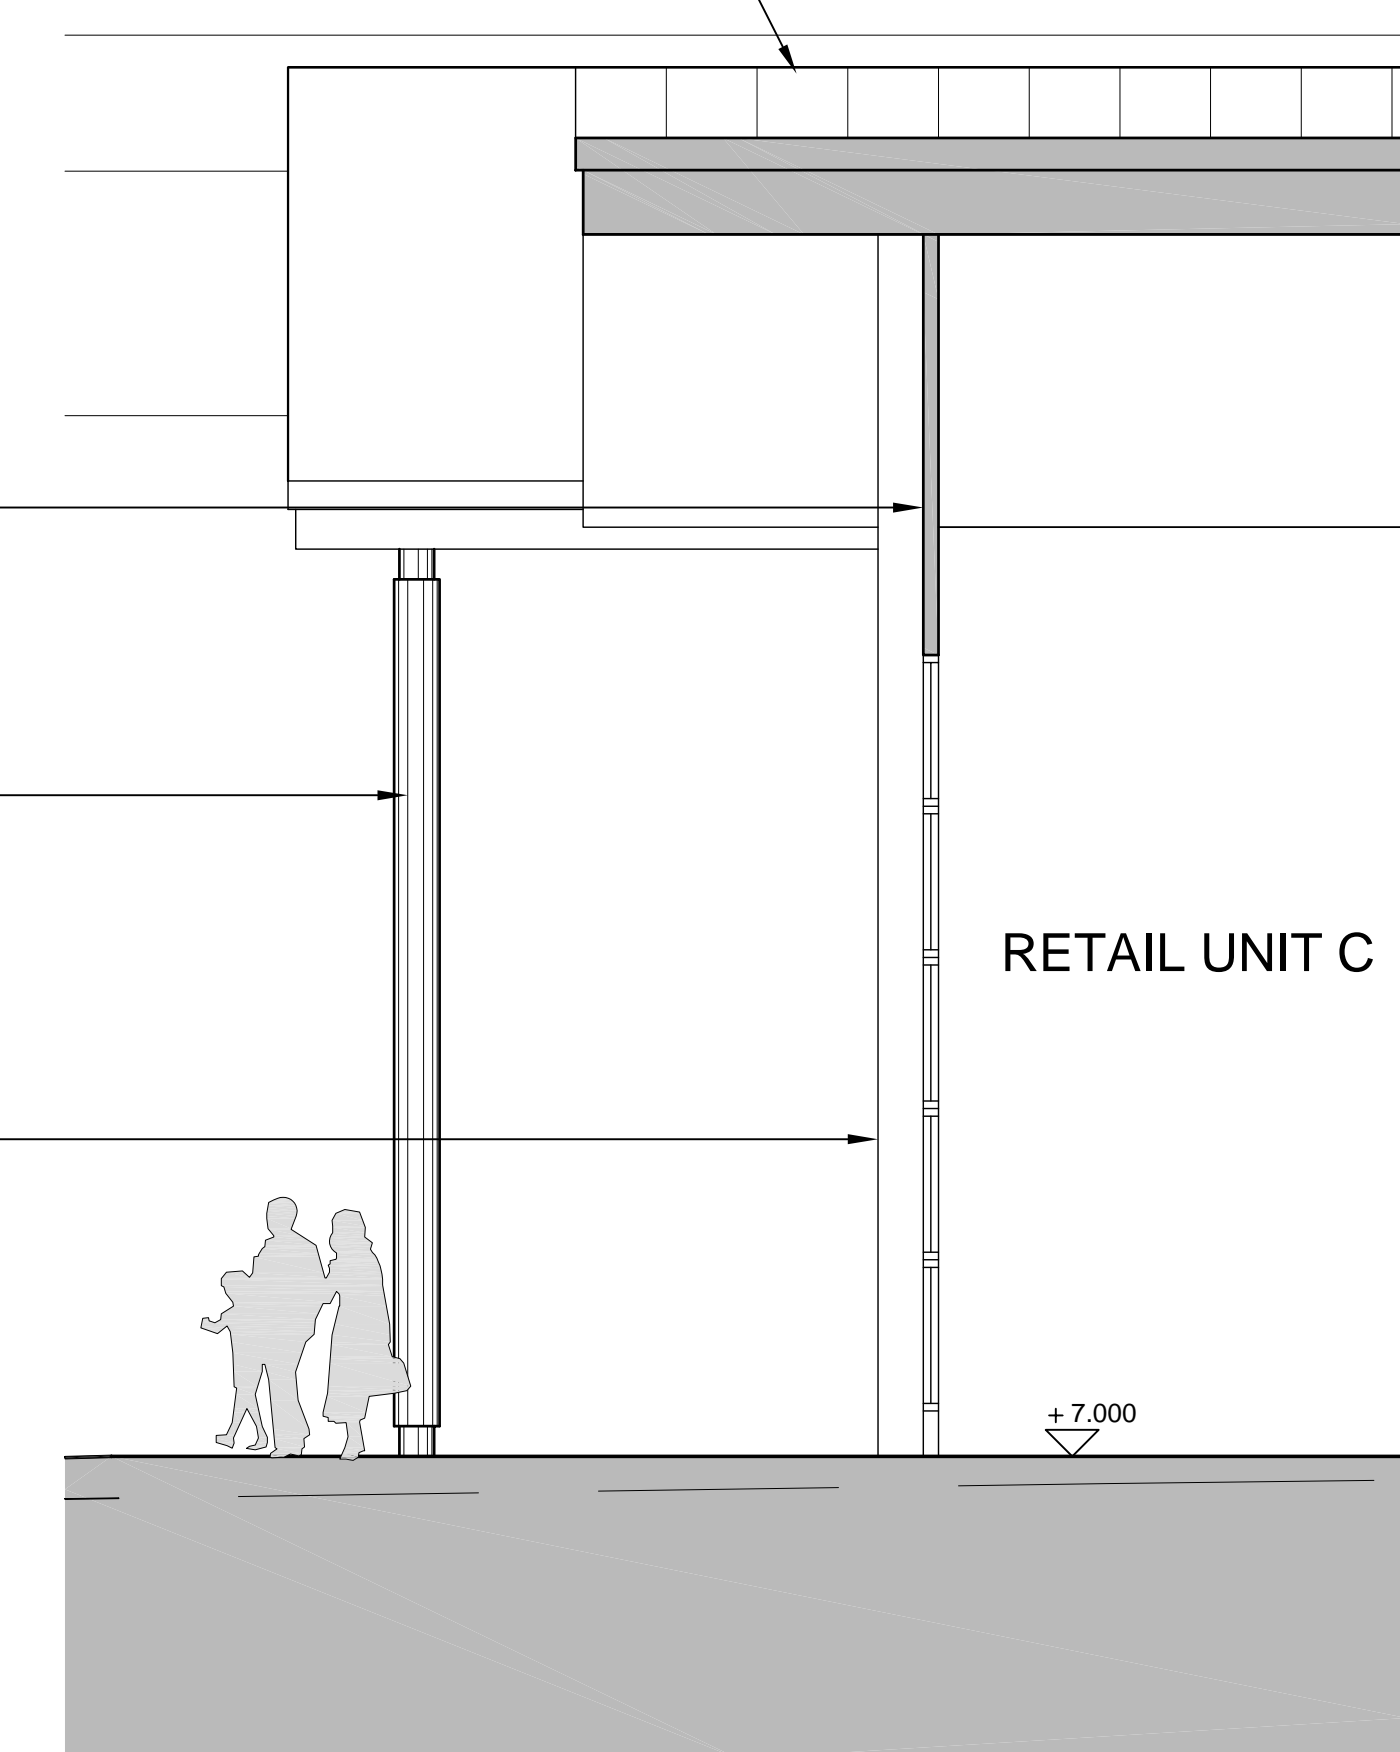

DETAIL SECTION OF RETAIL UNIT C

