



NOTES

- GENERAL**
1. ALL DIMENSIONS ARE IN MILLIMETRES UNLESS NOTED OTHERWISE. ALL LEVELS ARE IN METRES UNLESS NOTED OTHERWISE.
 2. ALL LEVELS RELATE TO ORDNANCE DATUM UNLESS NOTED OTHERWISE.
 3. DO NOT SCALE FROM THIS DRAWING. USE FIGURED DIMENSIONS ONLY.
 4. ANY DISCREPANCIES TO BE REPORTED IMMEDIATELY TO THE ENGINEER.
 5. THIS DRAWING TO BE READ IN CONJUNCTION WITH ALL RELEVANT ARCHITECTS, SUBCONTRACTORS AND SPECIALISTS DRAWINGS AND SPECIFICATIONS.
 6. THIS DRAWING IS COPYRIGHT © PROPERTY OF SHEAR DESIGN LIMITED.

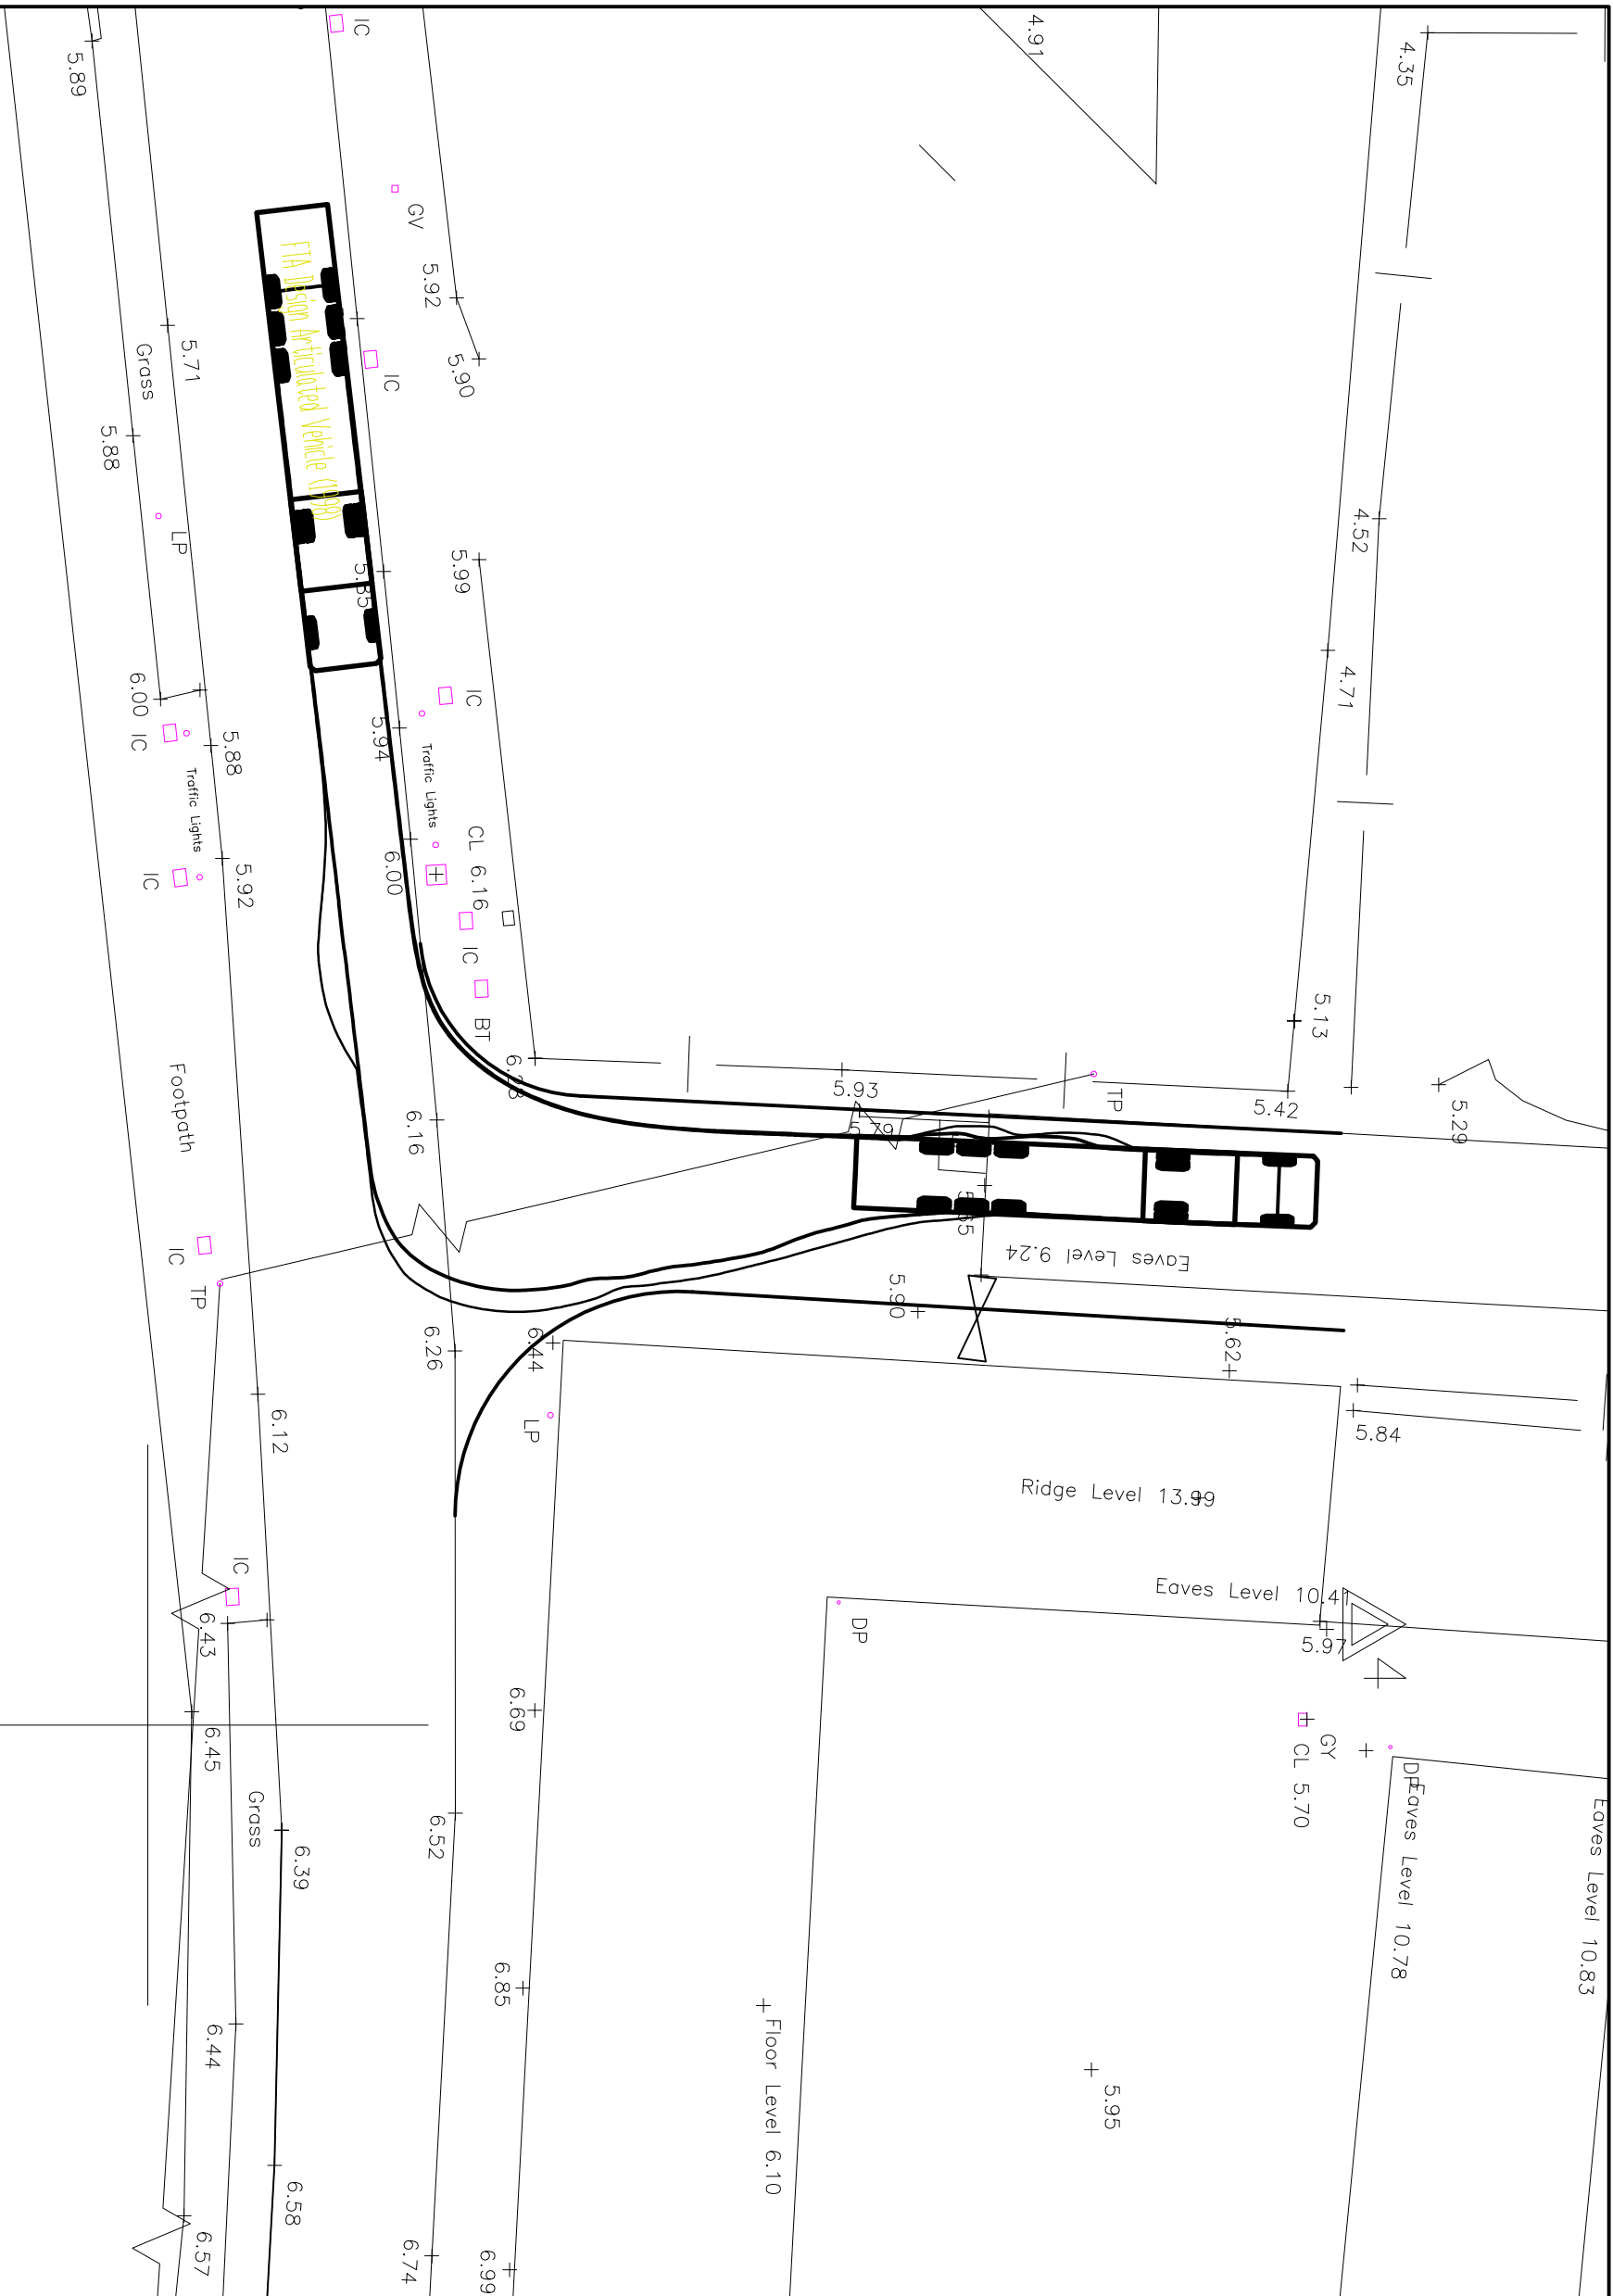

PROJECT:		ACTORIS	
PROJECT:		PROPOSED FOOD STORE, HAYLE	
TITLE:		16.5m ARTIC ENTRY MANOEUVRE 1 OF 2	
REV	DATE	DESCRIPTION	BY / CHK
CLIENT:		AMENDMENTS	
DRAWN:		GJS	
CHECKED:		SJM	
DATE:		FEB 2010	
SCALE:		1:250 @ A3	
STATUS:		T = TENDER / C = CONSTRUCTION / AB = AS-BUILT	
DRAWING NUMBER:		10011-SK205	
REVISION:		-	

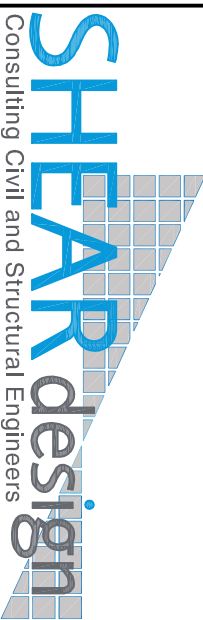

7 Ashtree Court - Woody's Close - Cardiff Gate Business Park - Cardiff - CF23 8RW
Tel: 029 2054 7000 - Fax: 029 2054 7001 - www.shear-design.com - enquiries@shear-design.com

A 10011-SK205