


**NOTES**

- GENERAL**
1. ALL DIMENSIONS ARE IN MILLIMETRES UNLESS NOTED OTHERWISE.
  2. ALL LEVELS ARE IN METRES UNLESS NOTED OTHERWISE.
  3. ALL LEVELS RELATE TO ORDNANCE DATUM UNLESS NOTED OTHERWISE.
  4. DO NOT SCALE FROM THIS DRAWING. USE FIGURED DIMENSIONS ONLY.
  5. ANY DISCREPANCIES TO BE REPORTED IMMEDIATELY TO THE ENGINEER.
  6. THIS DRAWING TO BE READ IN CONJUNCTION WITH ALL RELEVANT ARCHITECTS, SUBCONTRACTORS AND SPECIALISTS DRAWINGS AND SPECIFICATIONS.
  7. THIS DRAWING IS COPYRIGHT © PROPERTY OF SHEAR DESIGN LIMITED.

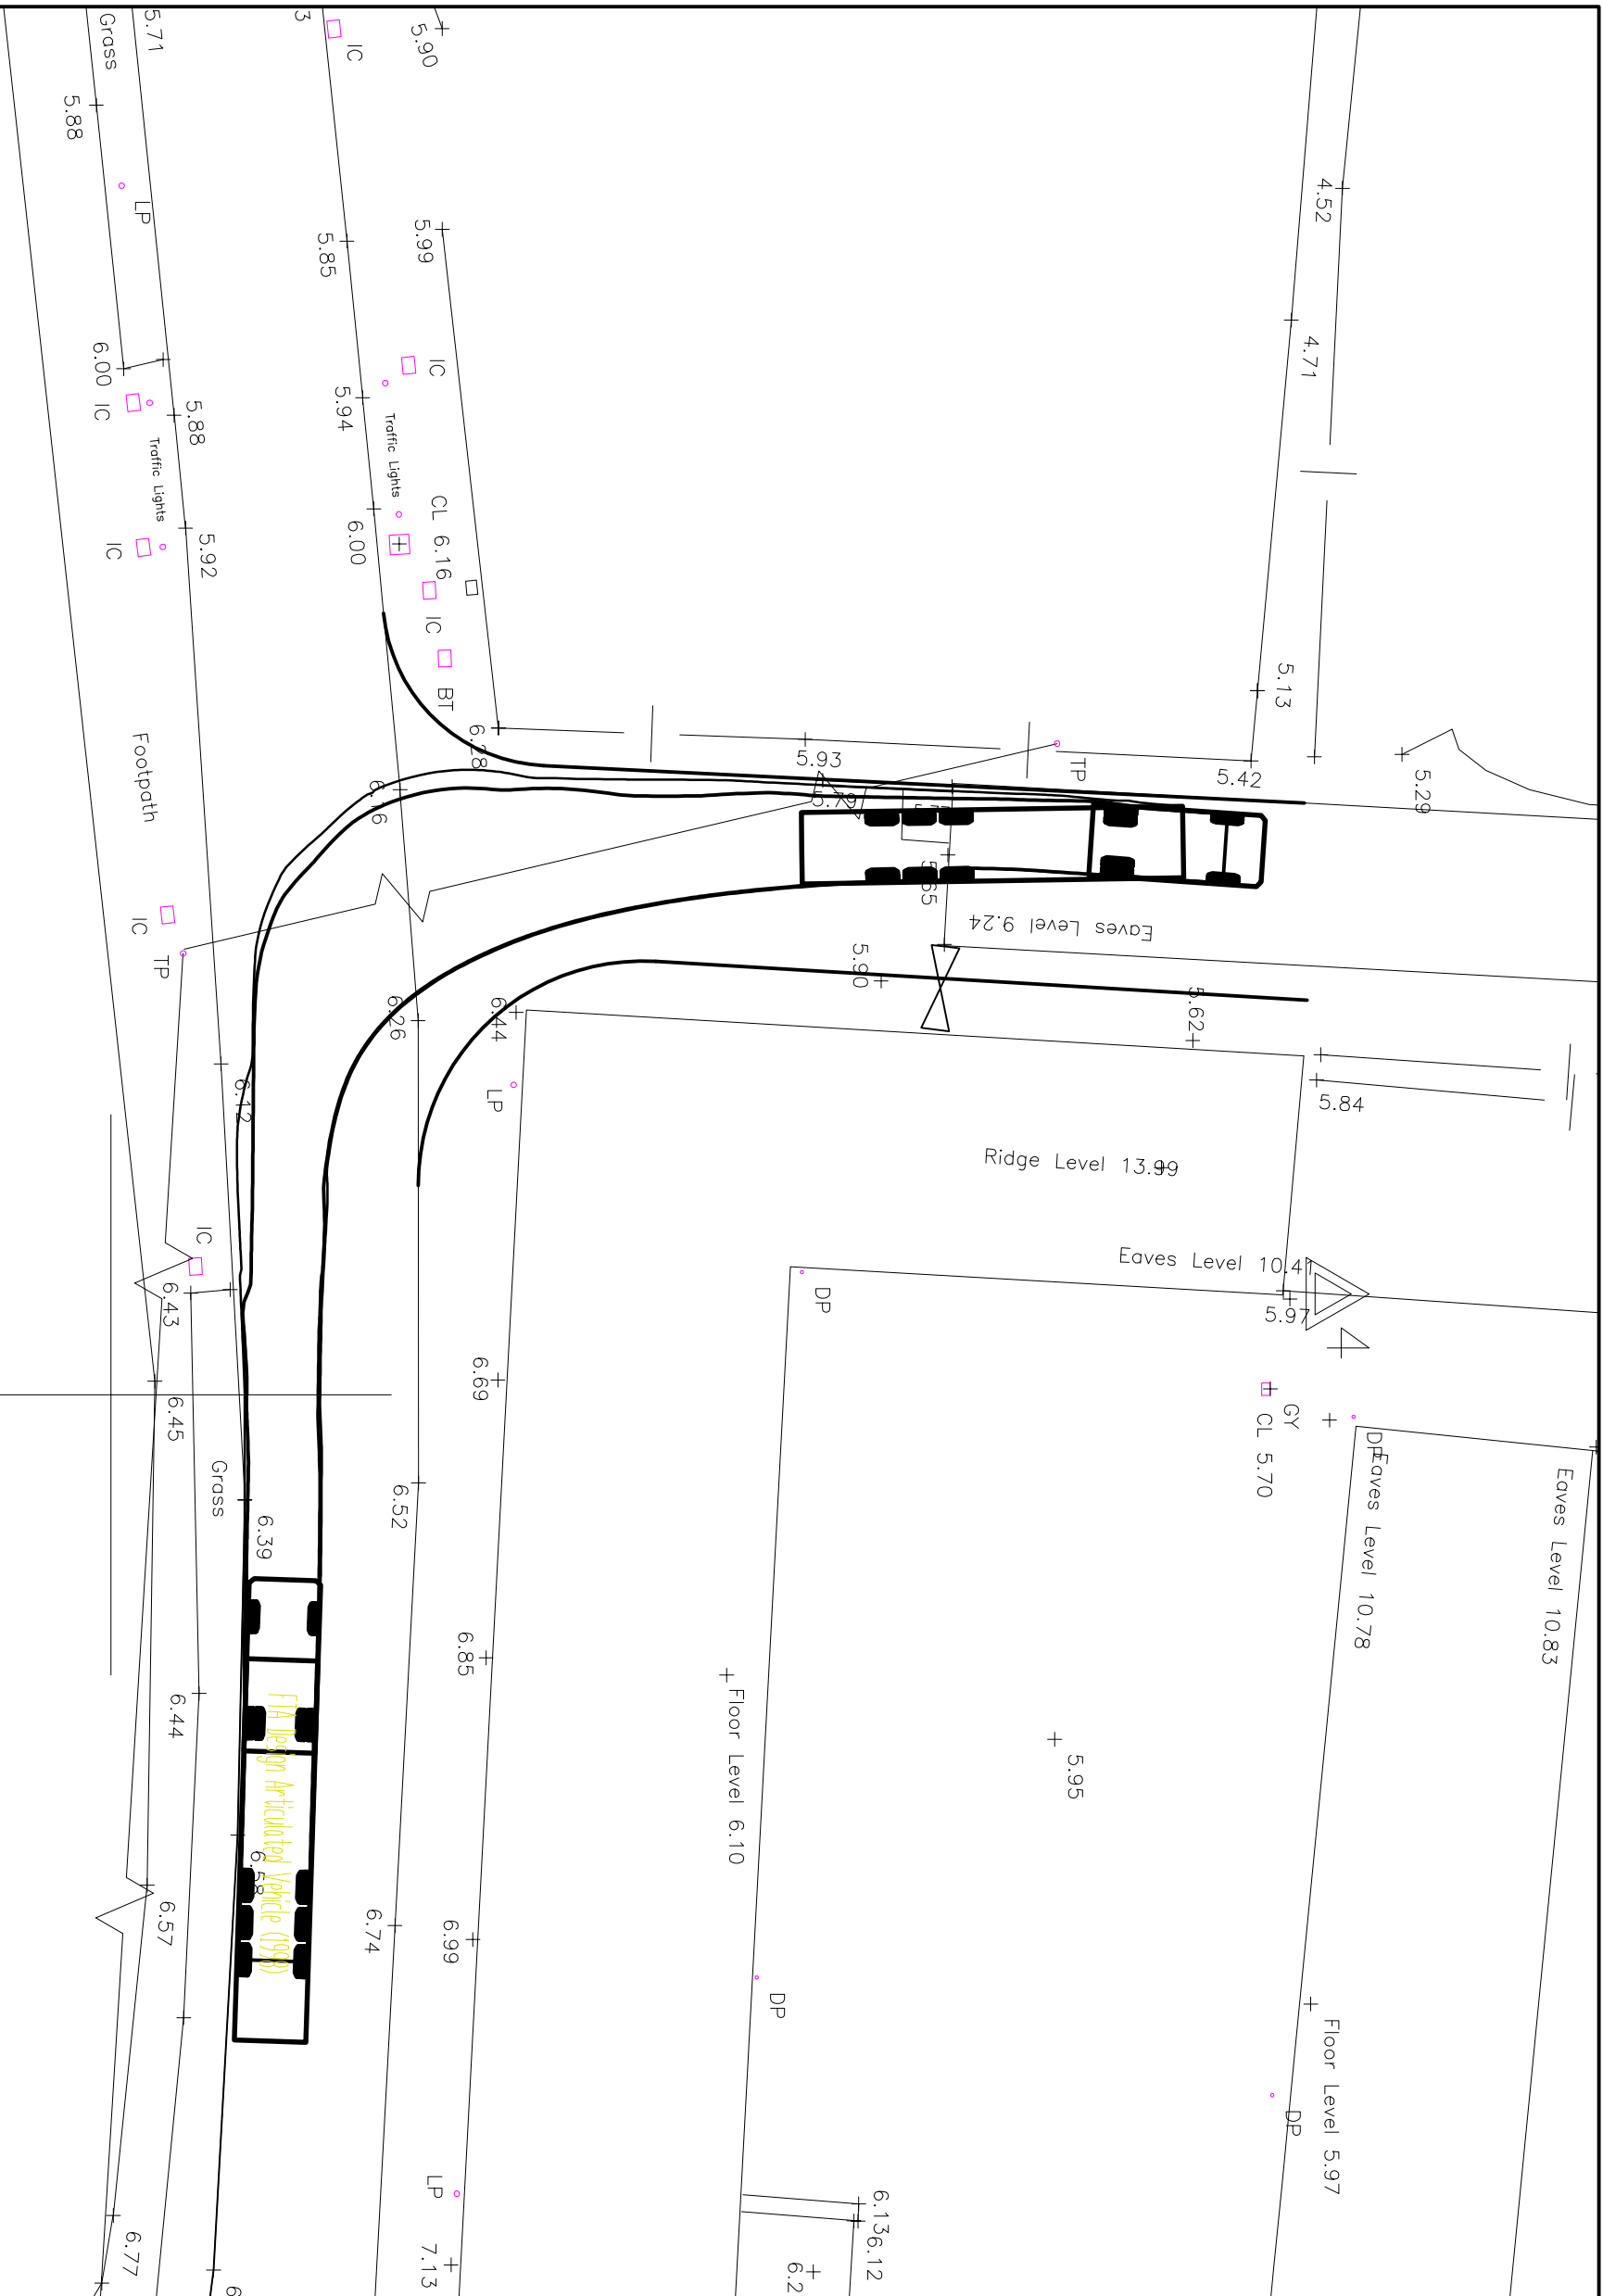

PROJECT:		ACTORIS	
TITLE:		PROPOSED FOOD STORE, HAYLE	
CLIENT:		ACTORIS	
DRAWING NUMBER:		10011-SK206	
SCALE:		1:250 @ A3	
DATE:		FEB 2010	
DRAWN BY:		GJS	
CHECKED BY:		SJM	
STATUS:		T = TENDER C = CONSTRUCTION AB = AS-BUILT R = REVISION	
STATUS:		A	



Consulting Civil and Structural Engineers

7 Ashtree Court - Woodsey Close - Cardiff Gate Business Park - Cardiff - CF23 8RW  
 Tel: 029 2054 7000 - Fax: 029 2054 7001 - www.shear-design.com - enquiries@shear-design.com