



NOTES

- GENERAL**
1. ALL DIMENSIONS ARE IN MILLIMETRES UNLESS NOTED OTHERWISE. ALL LEVELS ARE IN METRES UNLESS NOTED OTHERWISE.
 2. ALL LEVELS RELATE TO ORDNANCE DATUM UNLESS NOTED OTHERWISE.
 3. DO NOT SCALE FROM THIS DRAWING. USE FIGURED DIMENSIONS ONLY.
 4. ANY DISCREPANCIES TO BE REPORTED IMMEDIATELY TO THE ENGINEER.
 5. THIS DRAWING TO BE READ IN CONJUNCTION WITH ALL RELEVANT ARCHITECTS, SUBCONTRACTORS AND SPECIALISTS DRAWINGS AND SPECIFICATIONS.
 6. THIS DRAWING IS COPYRIGHT © PROPERTY OF SHEAR DESIGN LIMITED.

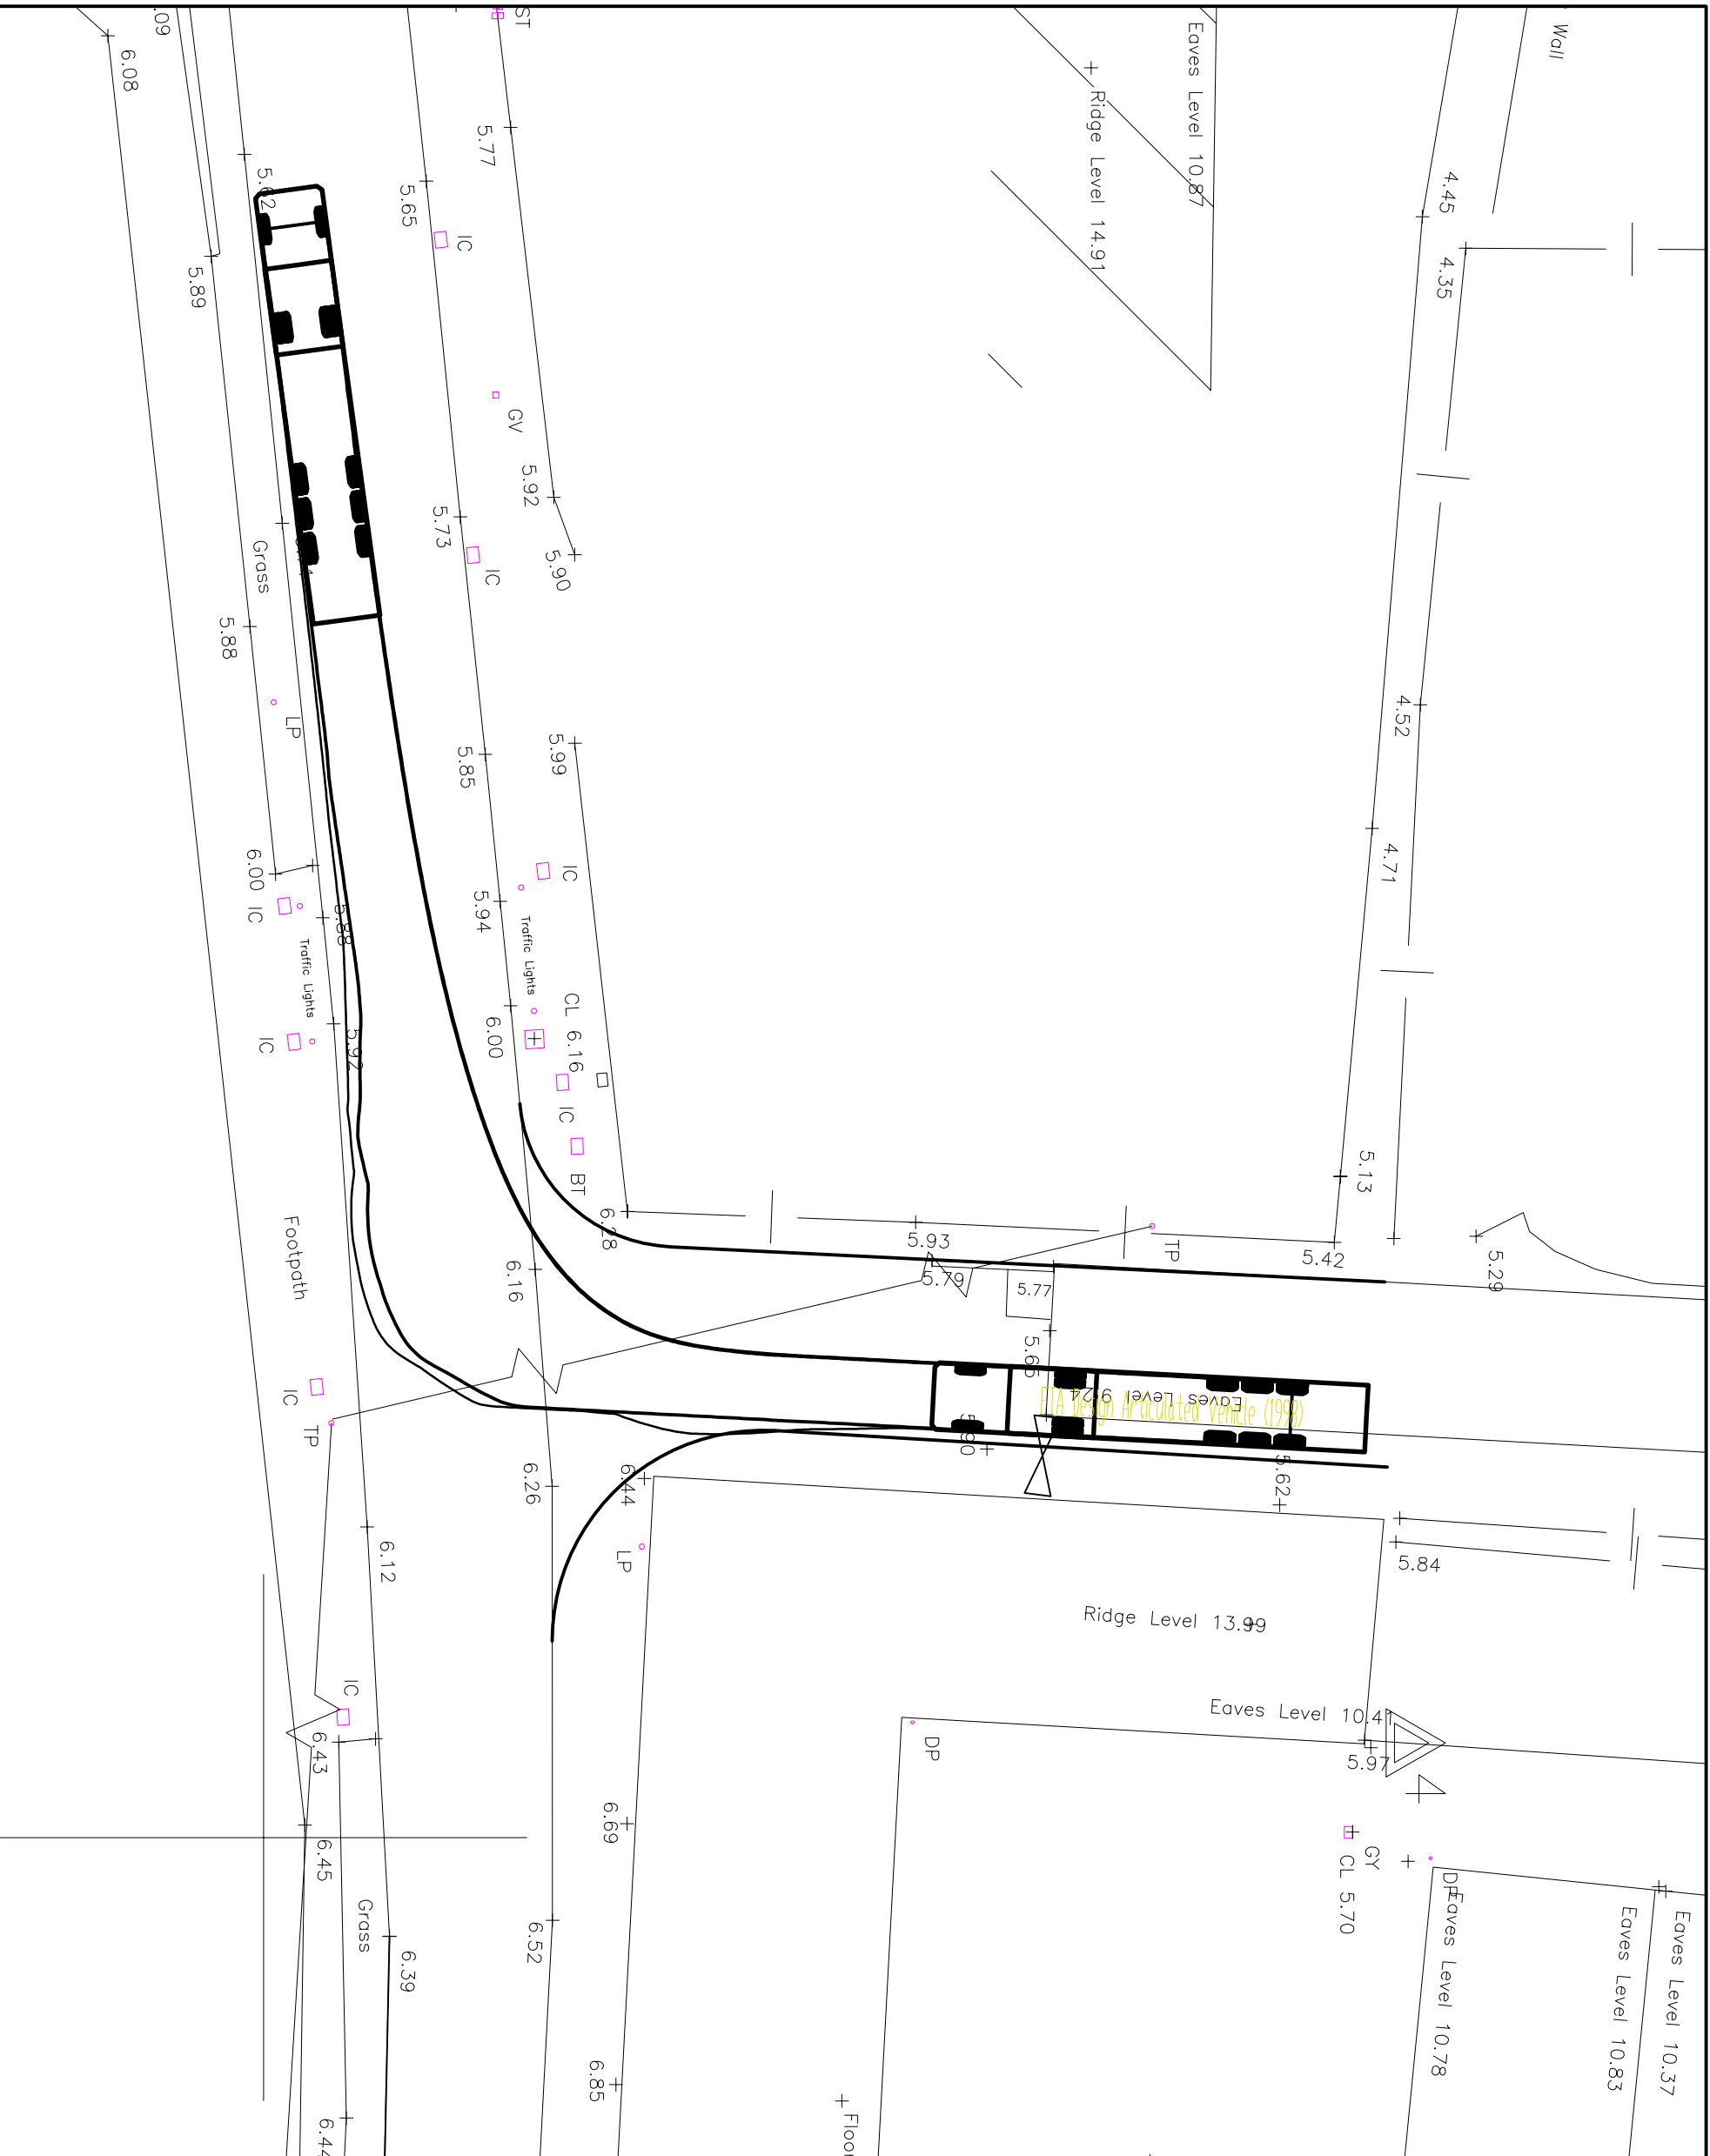

CLIENT: ACTORIS	
PROJECT: PROPOSED FOOD STORE, HAYLE	
TITLE: 16.5m ARTIC EGRESS MANOEUVRE 1 OF 2	
REV DATE	DESCRIPTION AMENDMENTS
BY	CHK
CLIENT: ACTORIS	
PROJECT: PROPOSED FOOD STORE, HAYLE	
TITLE: 16.5m ARTIC EGRESS MANOEUVRE 1 OF 2	
 Consulting Civil and Structural Engineers 7 Ashtree Court - Woodsey Close - Cardiff Gate Business Park - Cardiff - CF23 8RW Tel: 029 2054 7000 - Fax: 029 2054 7001 - www.shear-design.com - enquiries@shear-design.com	
DRAWN: GJS	CHECKED: SMM
DATE: FEB 2010	SCALE: 1:250 @ A3
STATUS: I = INFORMATION P = PRELIMINARY A = APPROVAL C = CONSTRUCTION T = TENDER AB = AS-BUILT	REVISION: -
DRAWING NUMBER: 10011-SK207	REVISION: -

A

10011-SK207

-