


**NOTES**

- GENERAL**
1. ALL DIMENSIONS ARE IN MILLIMETRES UNLESS NOTED OTHERWISE.
  2. ALL LEVELS ARE IN METRES UNLESS NOTED OTHERWISE.
  3. ALL LEVELS RELATE TO ORDNANCE DATUM UNLESS NOTED OTHERWISE.
  4. DO NOT SCALE FROM THIS DRAWING. USE FIGURED DIMENSIONS ONLY.
  5. ANY DISCREPANCIES TO BE REPORTED IMMEDIATELY TO THE ENGINEER.
  6. THIS DRAWING TO BE READ IN CONJUNCTION WITH ALL RELEVANT ARCHITECTS, SUBCONTRACTORS AND SPECIALISTS DRAWINGS AND SPECIFICATIONS.
  7. THIS DRAWING IS COPYRIGHT © PROPERTY OF SHEAR DESIGN LIMITED.

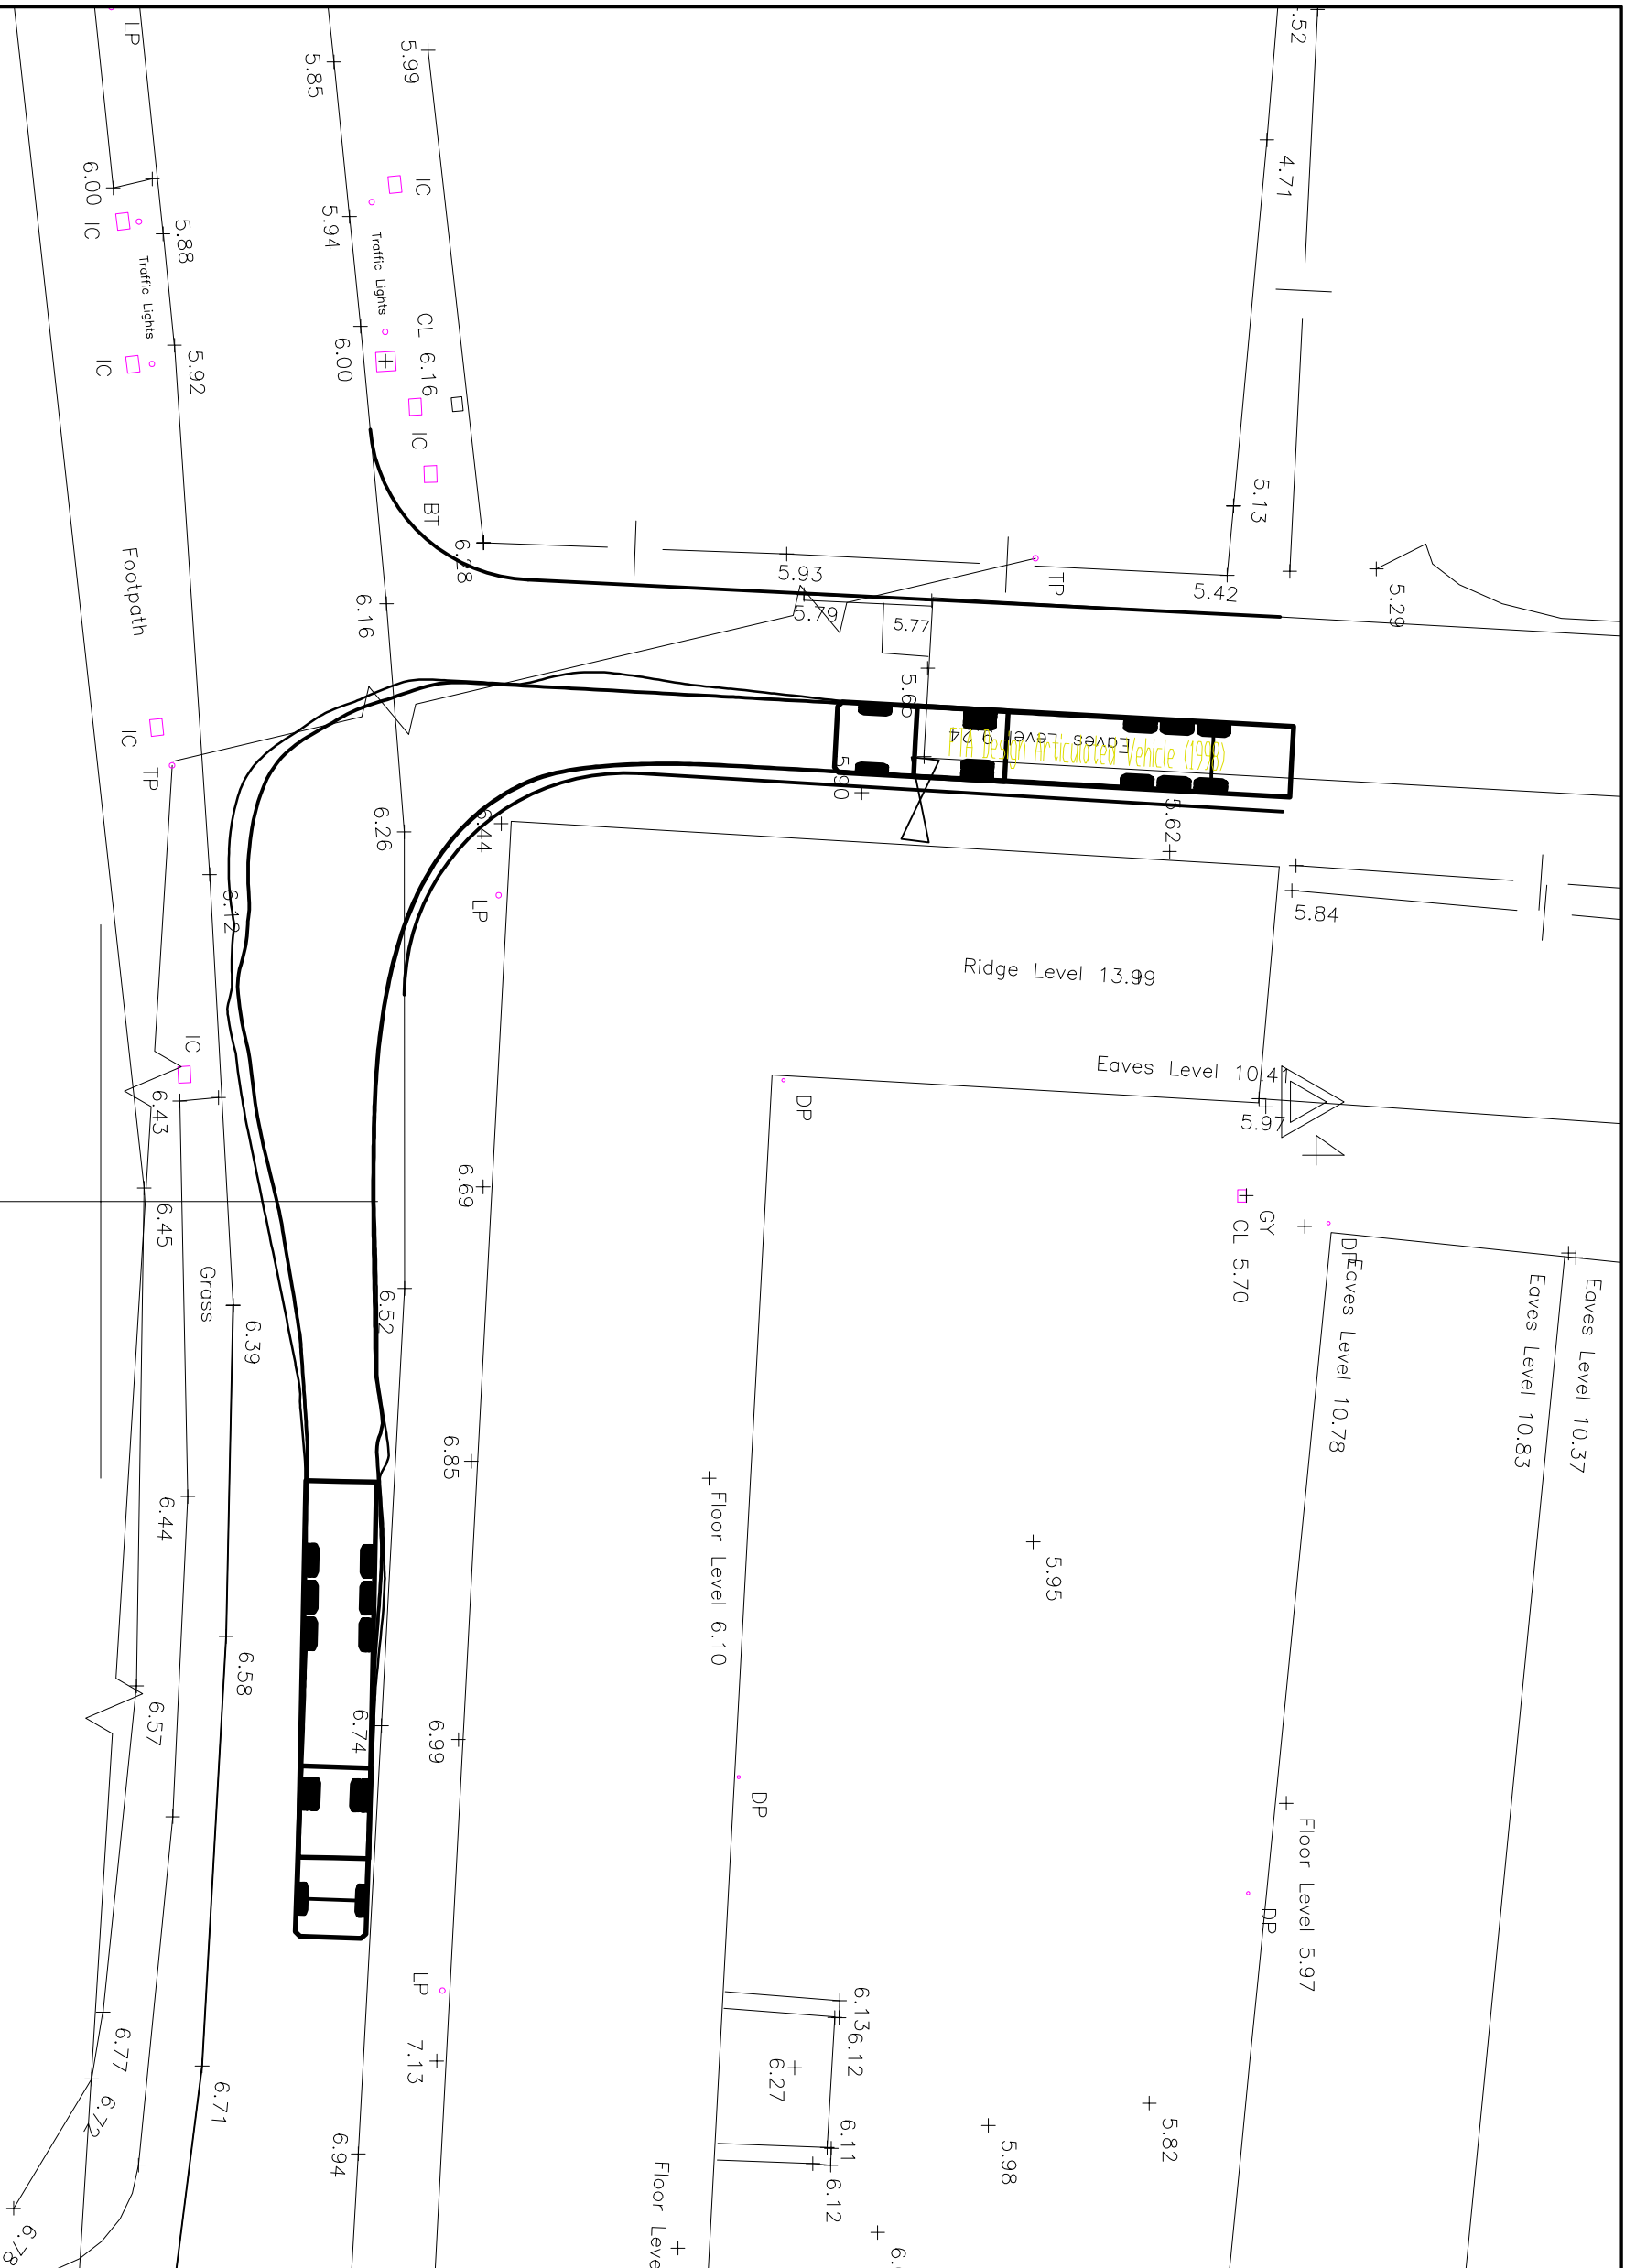

REV	DATE	DESCRIPTION	BY	CHK
AMENDMENTS				

CLIENT: **ACTORIS**

PROJECT: **PROPOSED FOOD STORE, HAYLE**

TITLE: **16.5m ARTIC EGRESS MANOEUVRE  
2 OF 2**

7 Ashtree Court - Woodsey Close - Cardiff Gate Business Park - Cardiff - CF23 8RW  
Tel: 029 2054 7000 - Fax: 029 2054 7001 - www.shear-design.com - enquiries@shear-design.com

**SHEAR design**  
Consulting Civil and Structural Engineers

DATE	SCALE
FEB 2010	1:250 @ A3

STATUS:	DRAWING NUMBER:	REVISION:
A	10011-SK208	-