



NOTES


- GENERAL
1. ALL DIMENSIONS ARE IN MILLIMETRES UNLESS NOTED OTHERWISE.
 2. ALL LEVELS ARE IN METRES UNLESS NOTED OTHERWISE.
 3. ALL LEVELS RELATE TO ORDNANCE DATUM UNLESS NOTED OTHERWISE.
 4. DO NOT SCALE FROM THIS DRAWING. USE FIGURED DIMENSIONS ONLY.
 5. ANY DISCREPANCIES TO BE REPORTED IMMEDIATELY TO THE ENGINEER.
 6. THIS DRAWING IS TO BE READ IN CONJUNCTION WITH ALL RELEVANT ARCHITECTS, SUBCONTRACTORS AND SPECIALISTS DRAWINGS AND SPECIFICATIONS.
 7. THIS DRAWING IS COPYRIGHT © PROPERTY OF SHEAR DESIGN LIMITED.

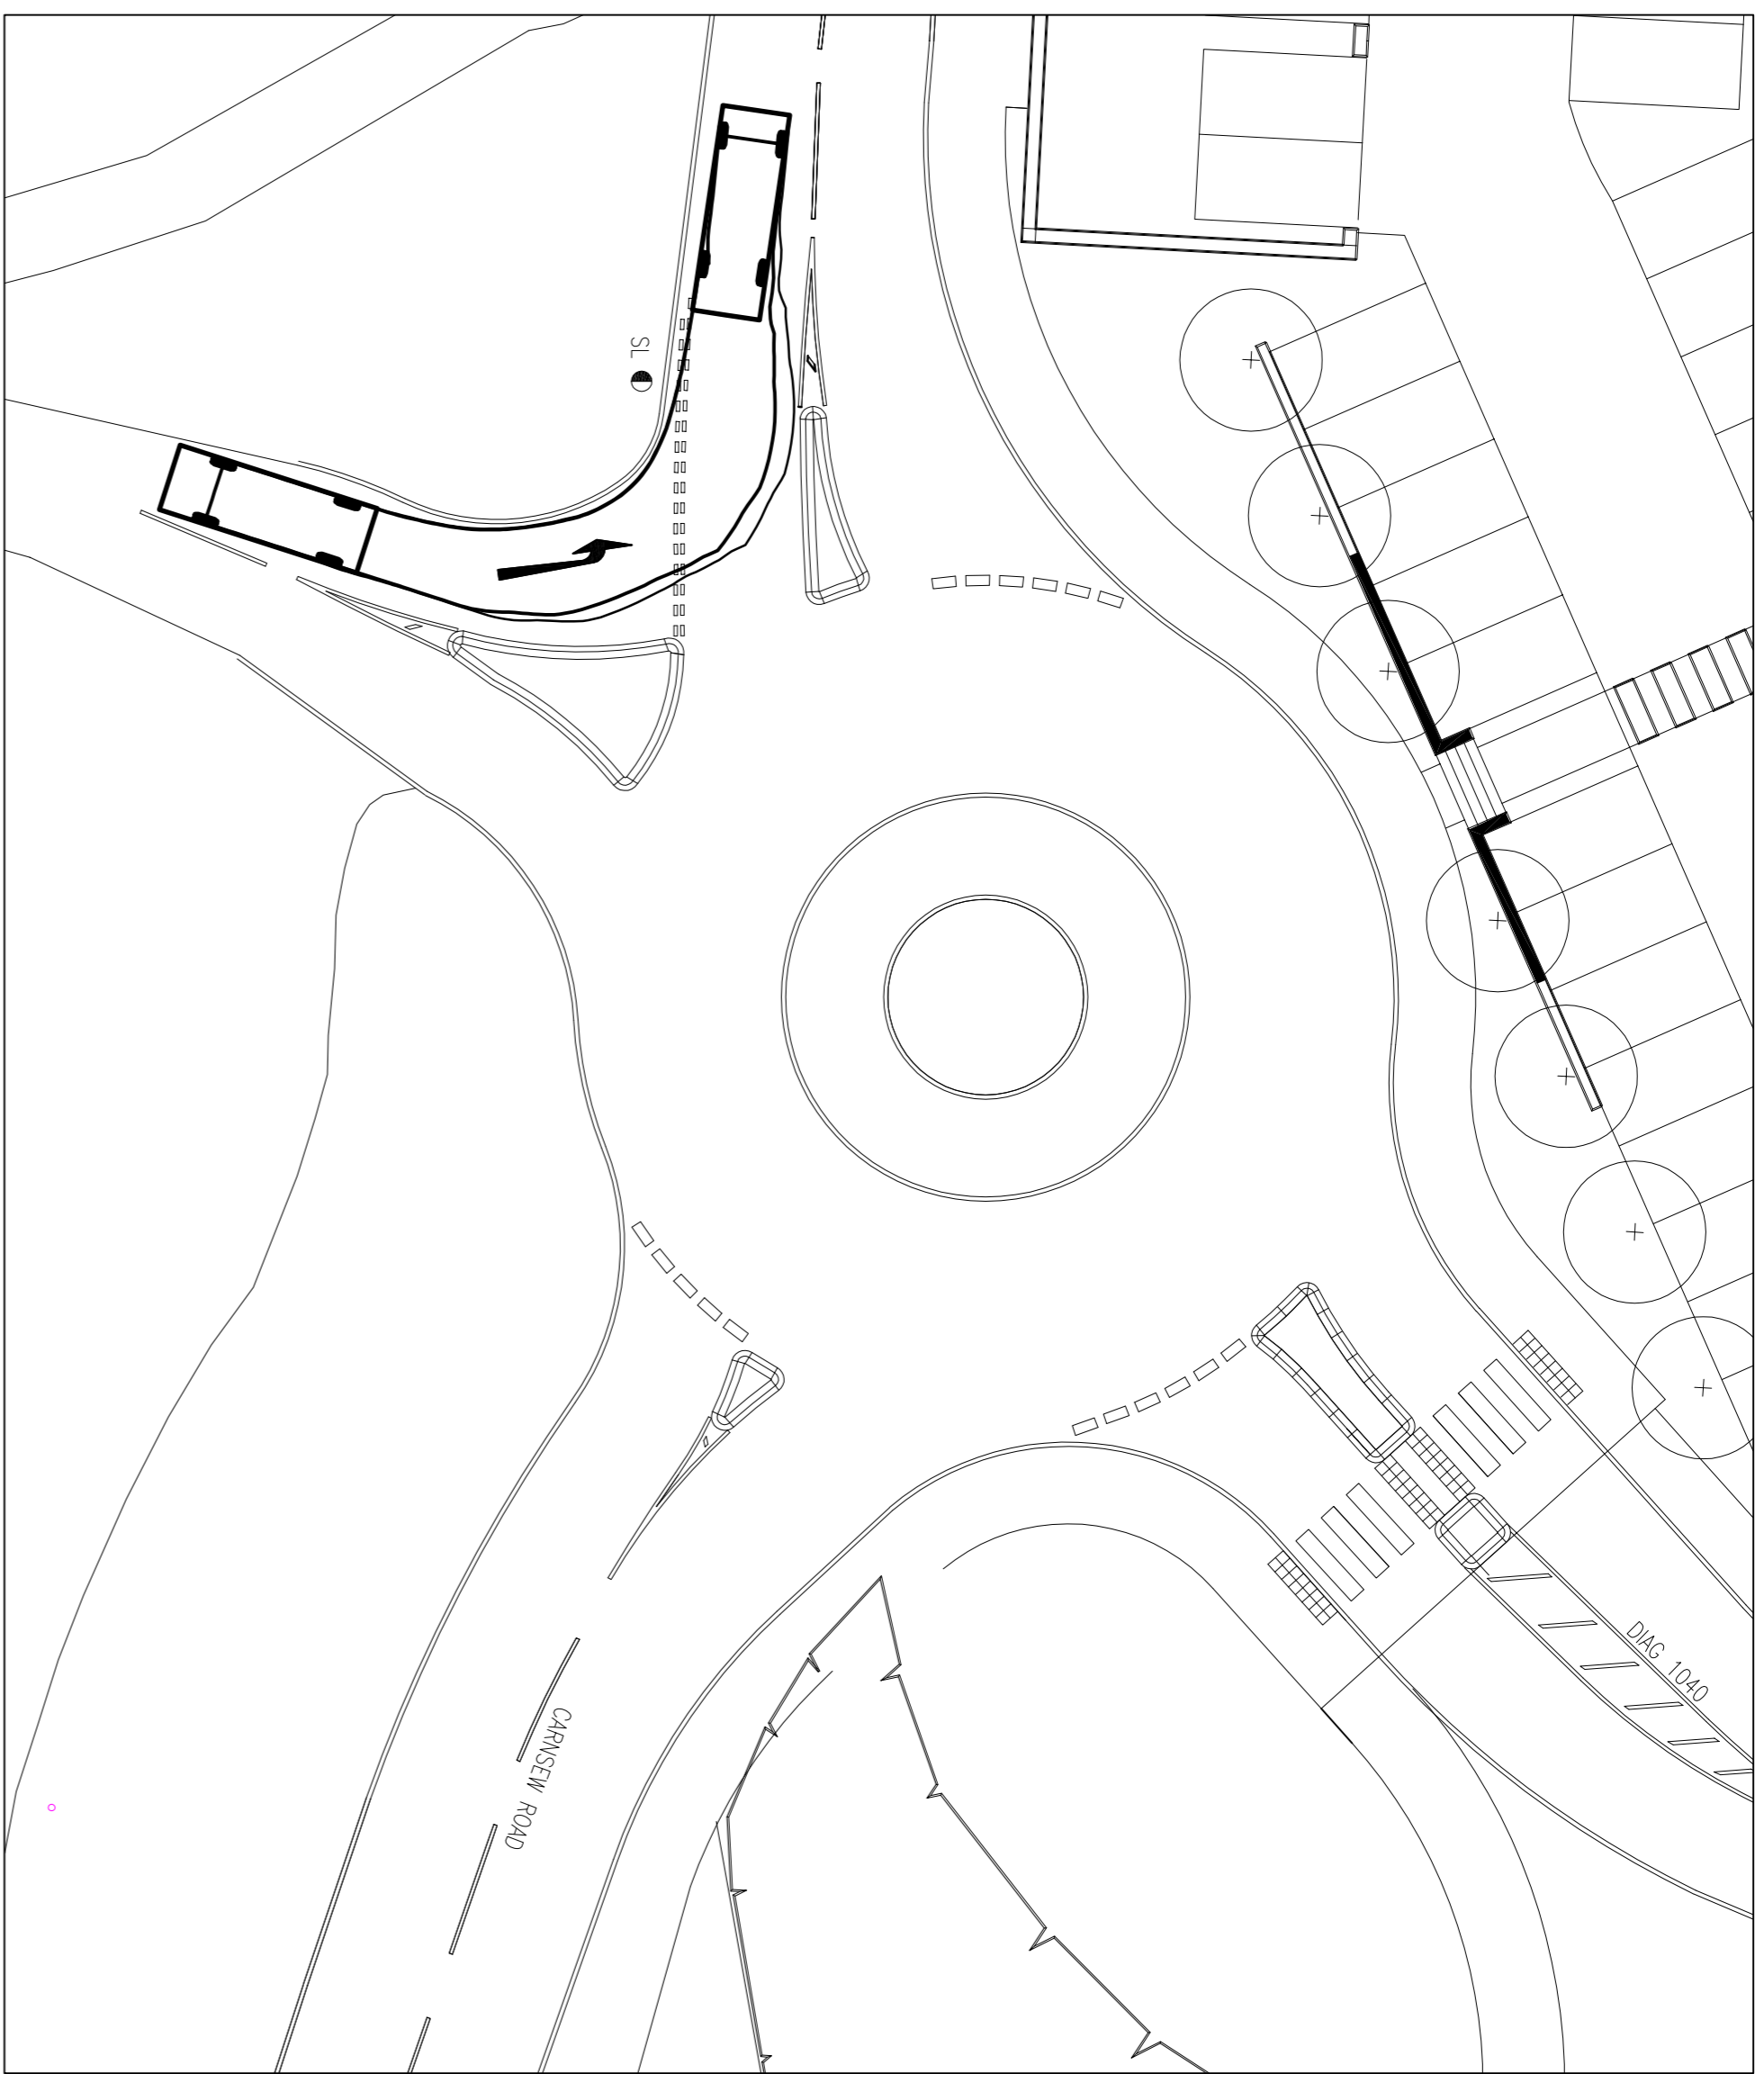


7.5T BOX VAN MANOEUVRE

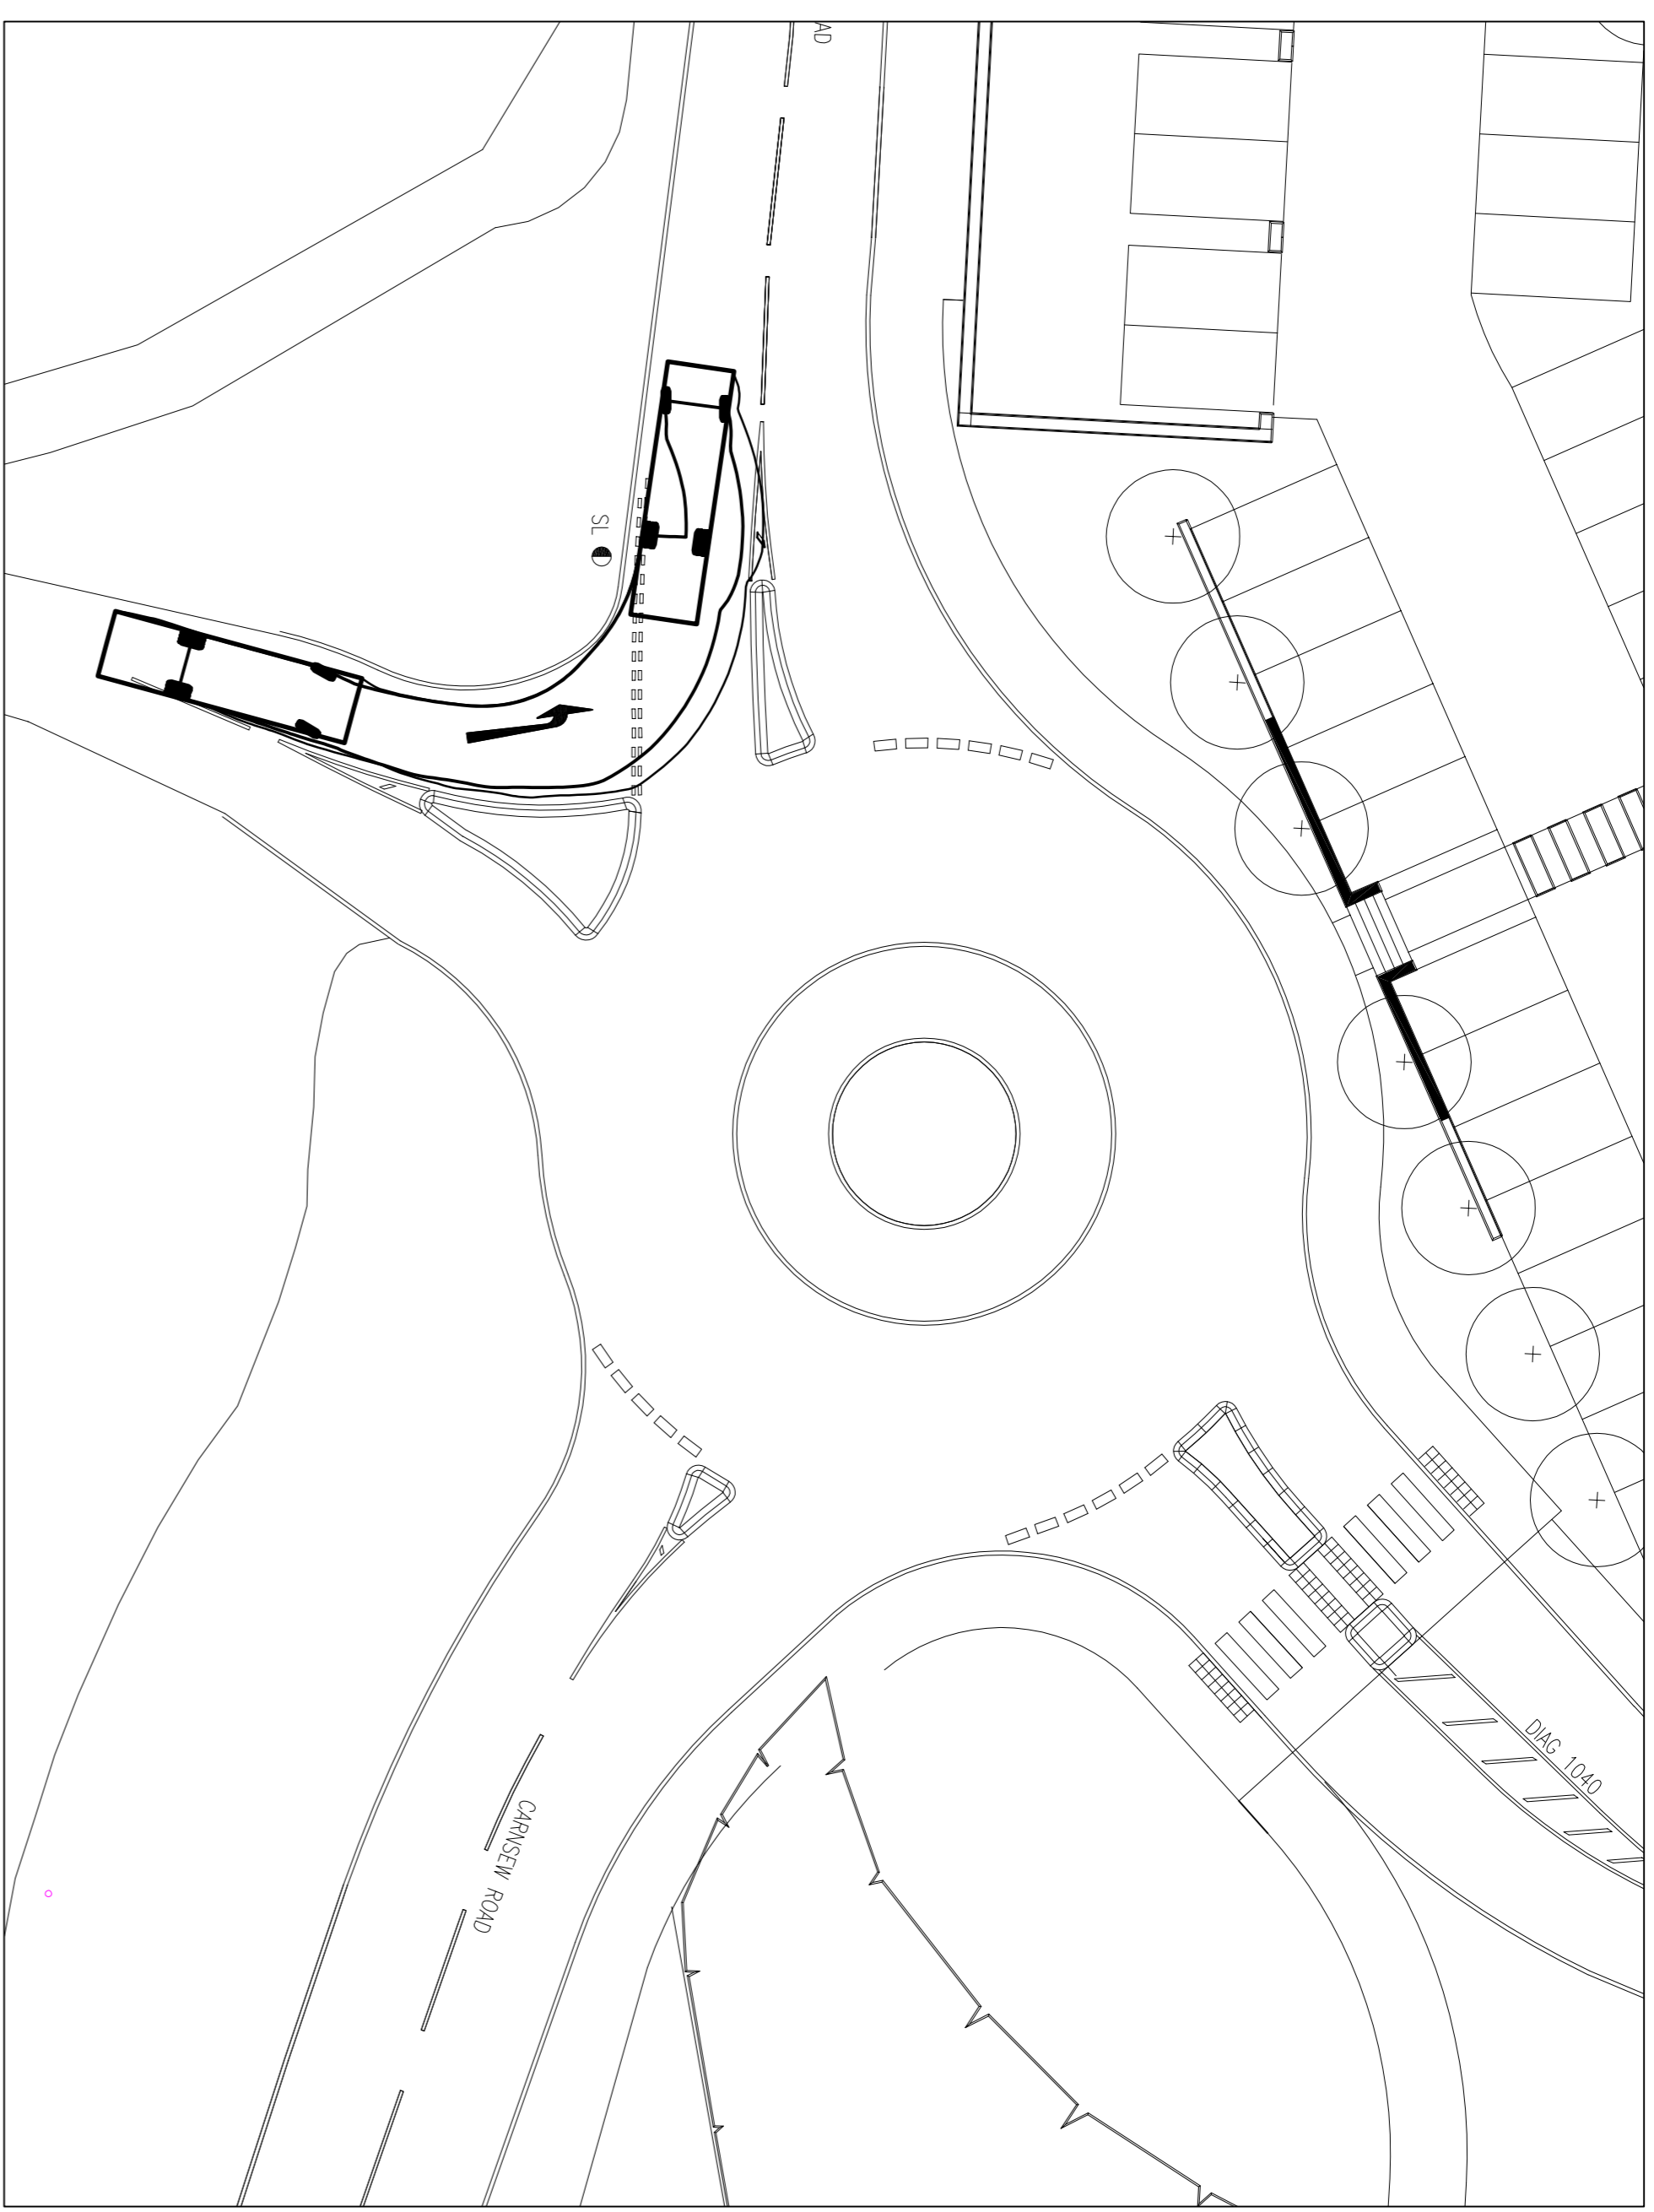

LIMOUSINE MANOEUVRE

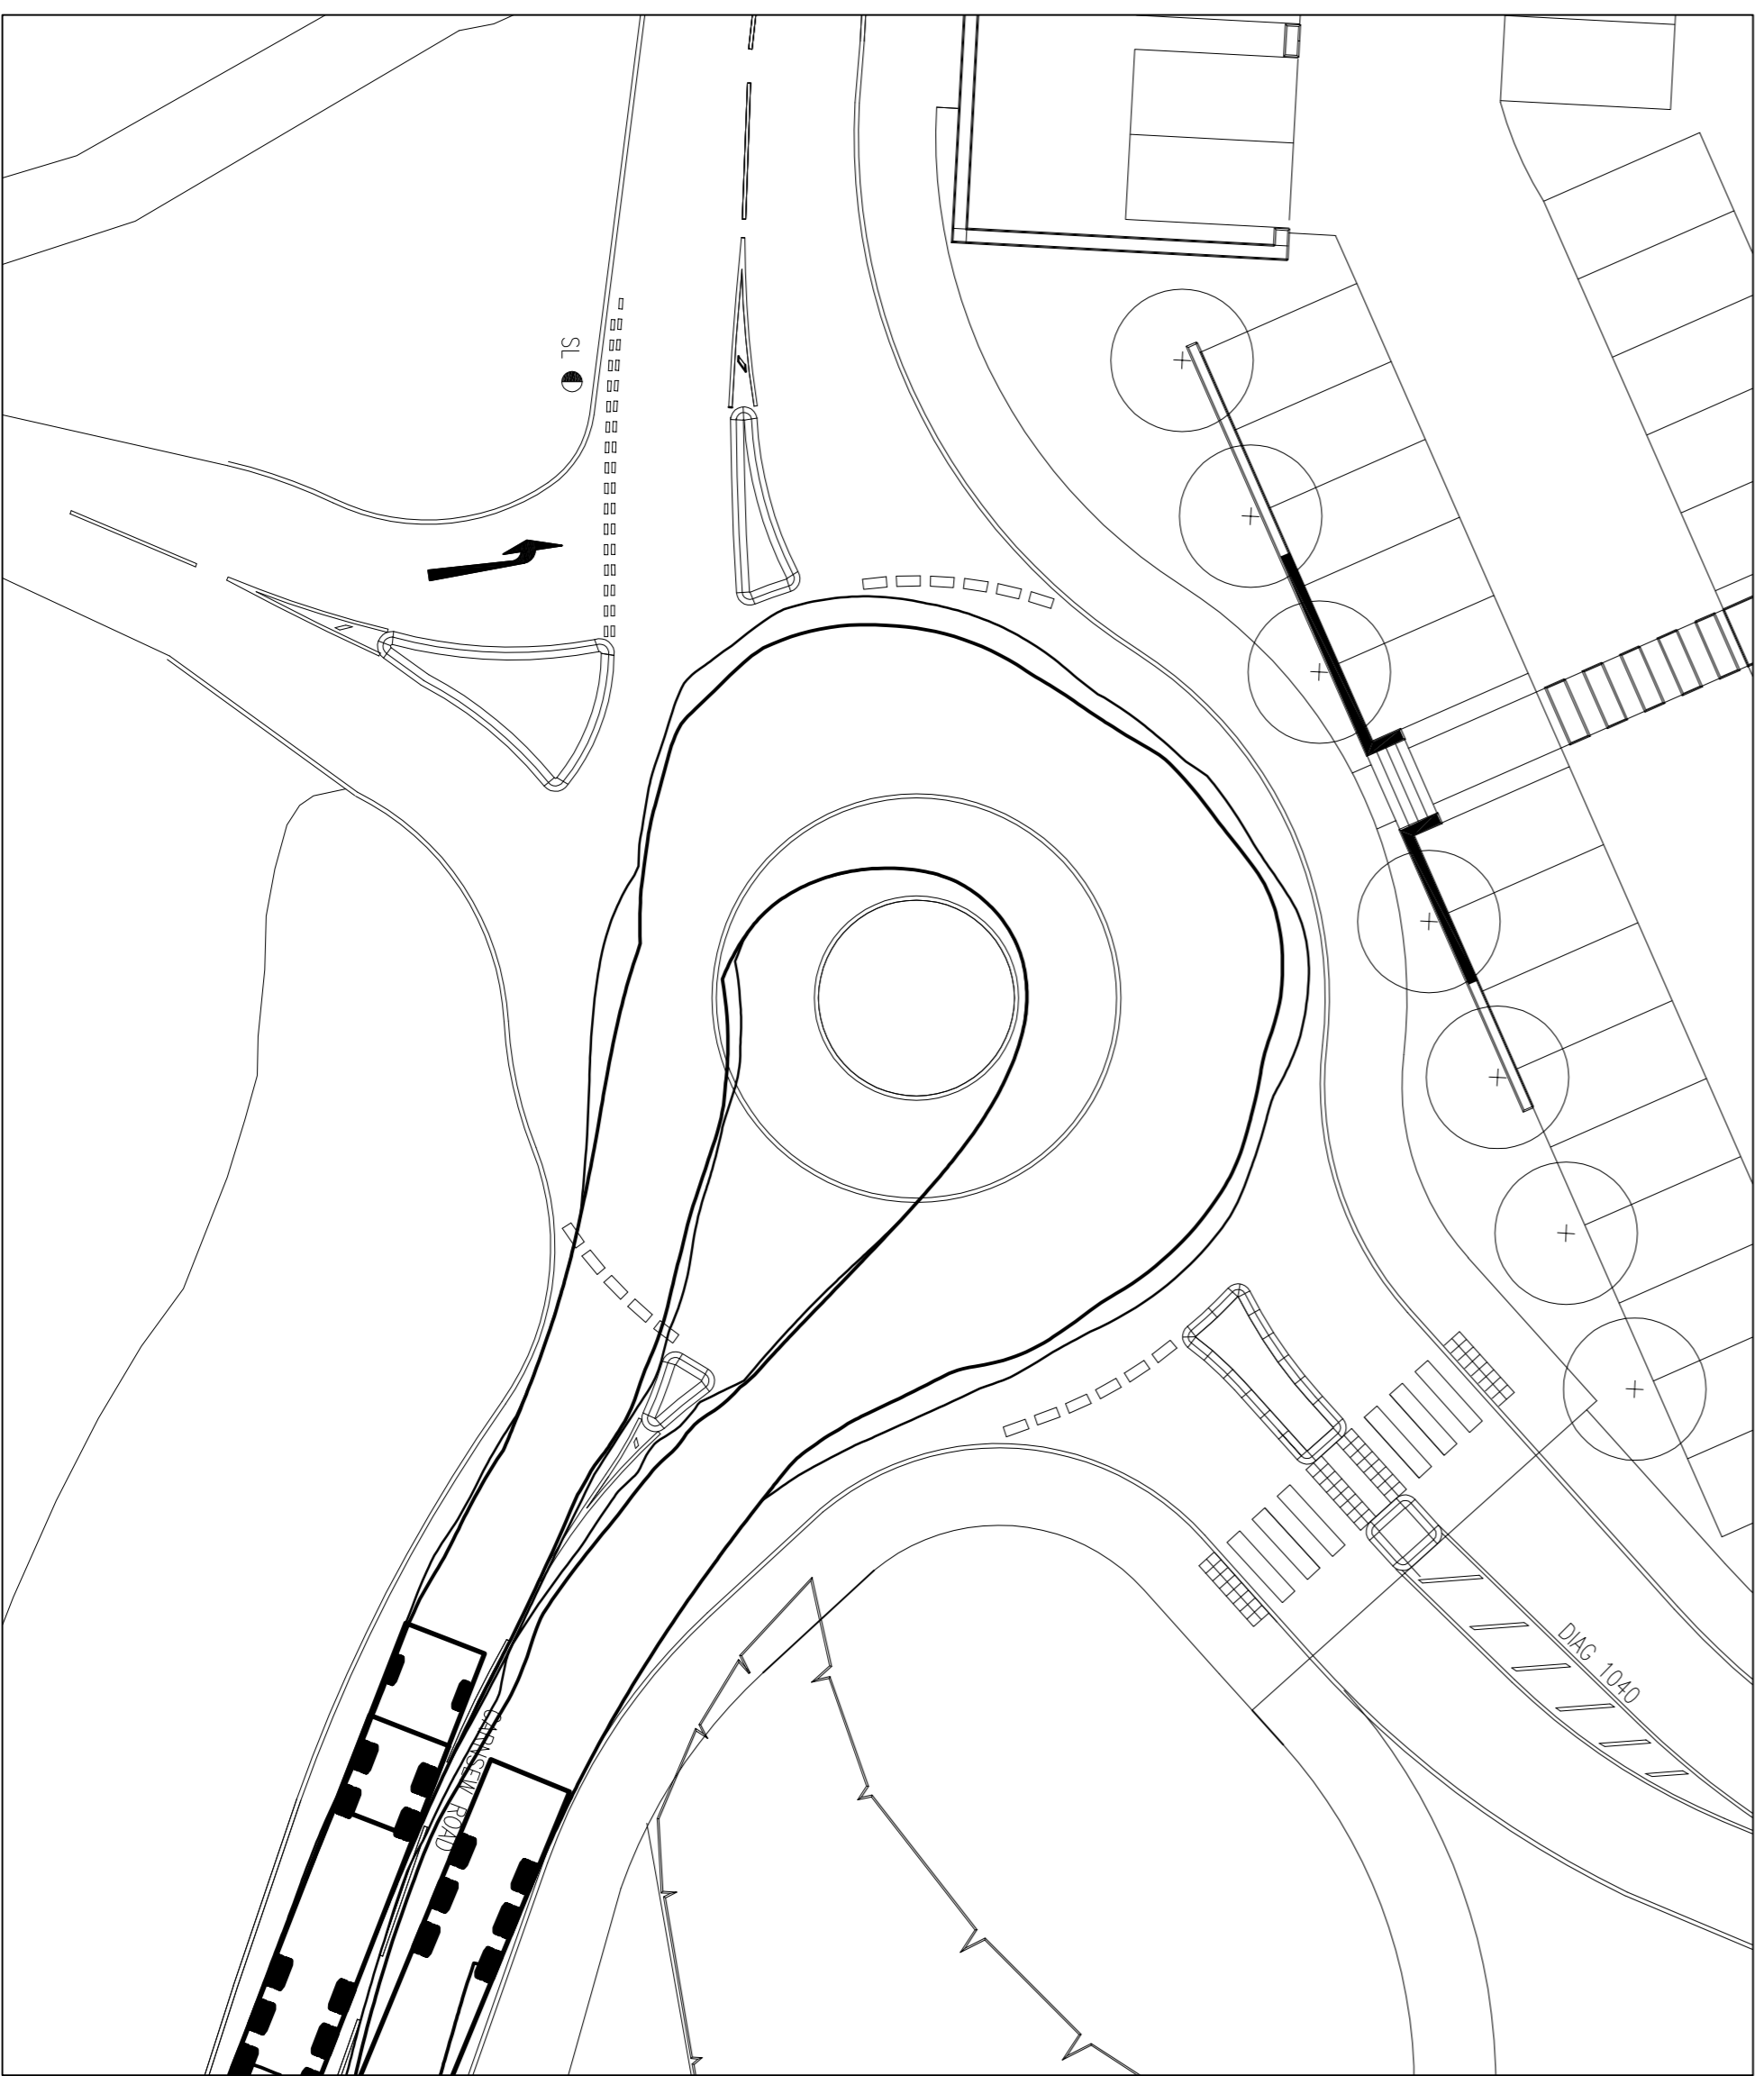

16.5m ARTICULATED VEHICLE 180° MANOEUVRE

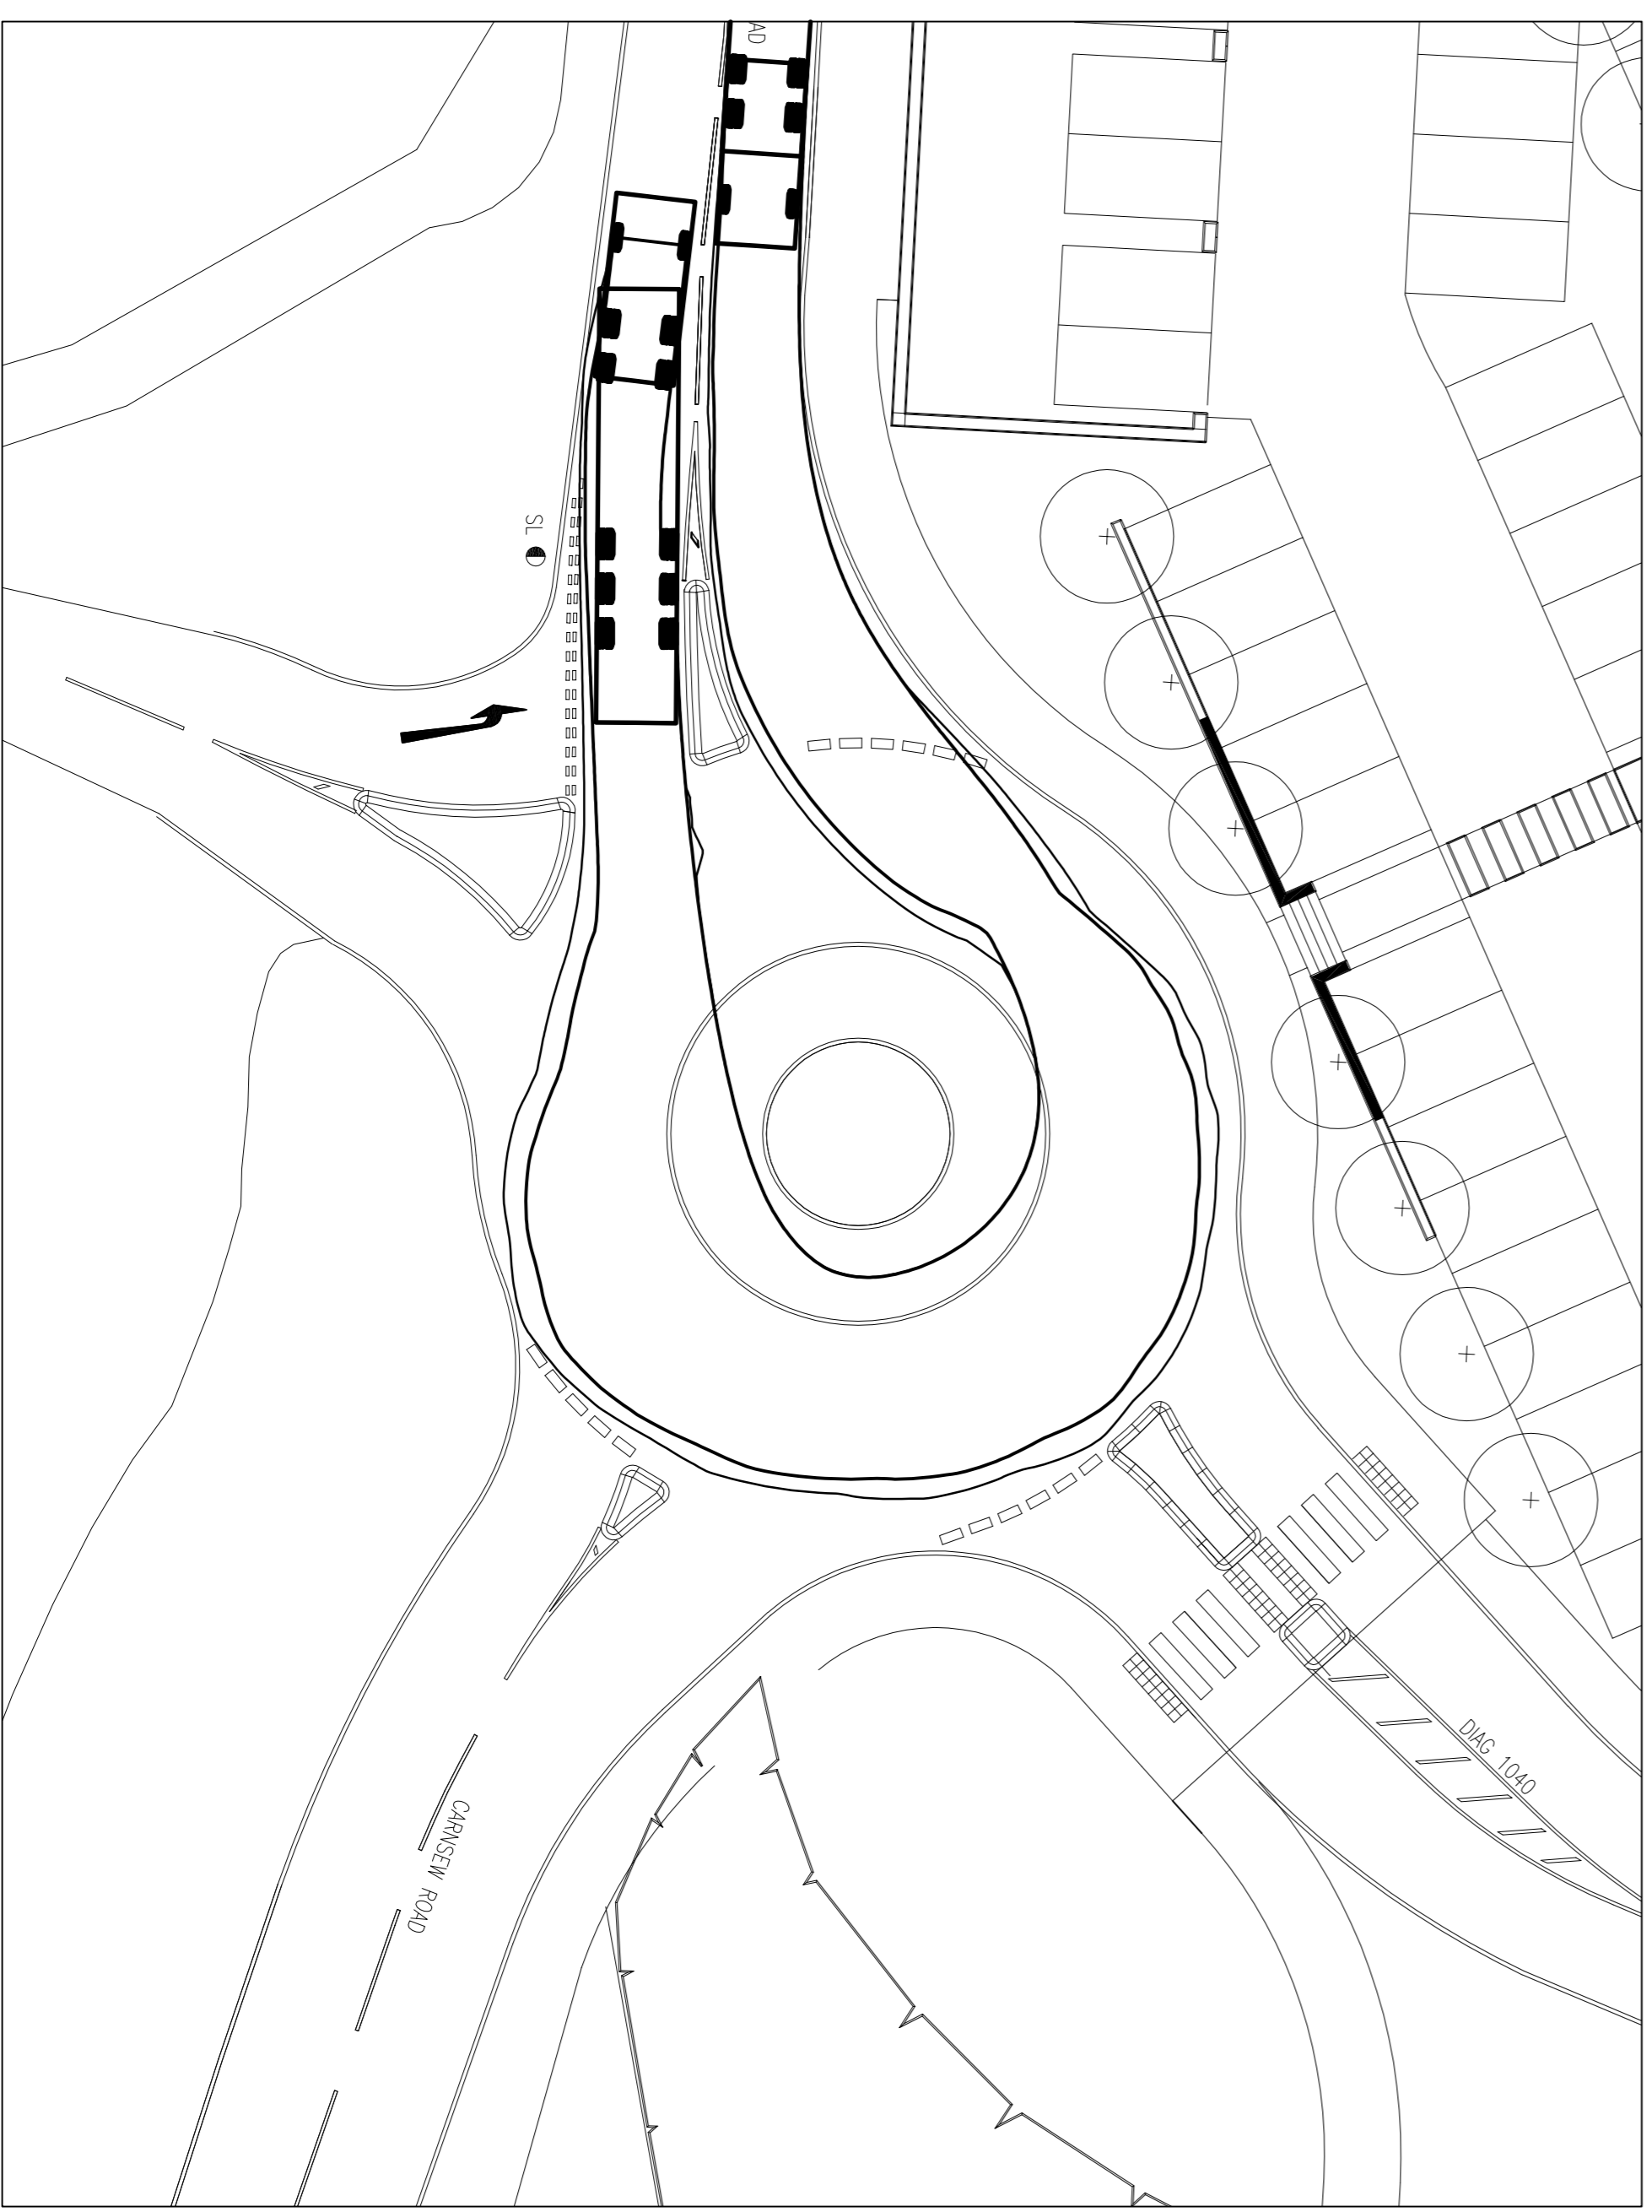

16.5m ARTICULATED VEHICLE 180° MANOEUVRE

REF.	DATE	DESCRIPTION	BY	CHK.
ACTORIS				
PROPOSED FOOD STORE, HAYLE				
PROPOSED VEHICULAR TRACKING				
PROJECT:				
CLIENT:				
DRAWN:				
CHECKED:				
SCALE:				
DATE:				
STATUS:				
FORM NUMBER:				
10011-SK209				

A

SHEAR design
 Consulting Civil and Structural Engineers
 7 Ashtree Court - Woody Bay - Cardiff G10 2EJ
 Tel: 033 2054 7000 - Fax: 033 2054 7001 - www.shear-design.com - enquiries@shear-design.com