


Computer Generated 3D Model Images of Clubhouse South and Side Elevations

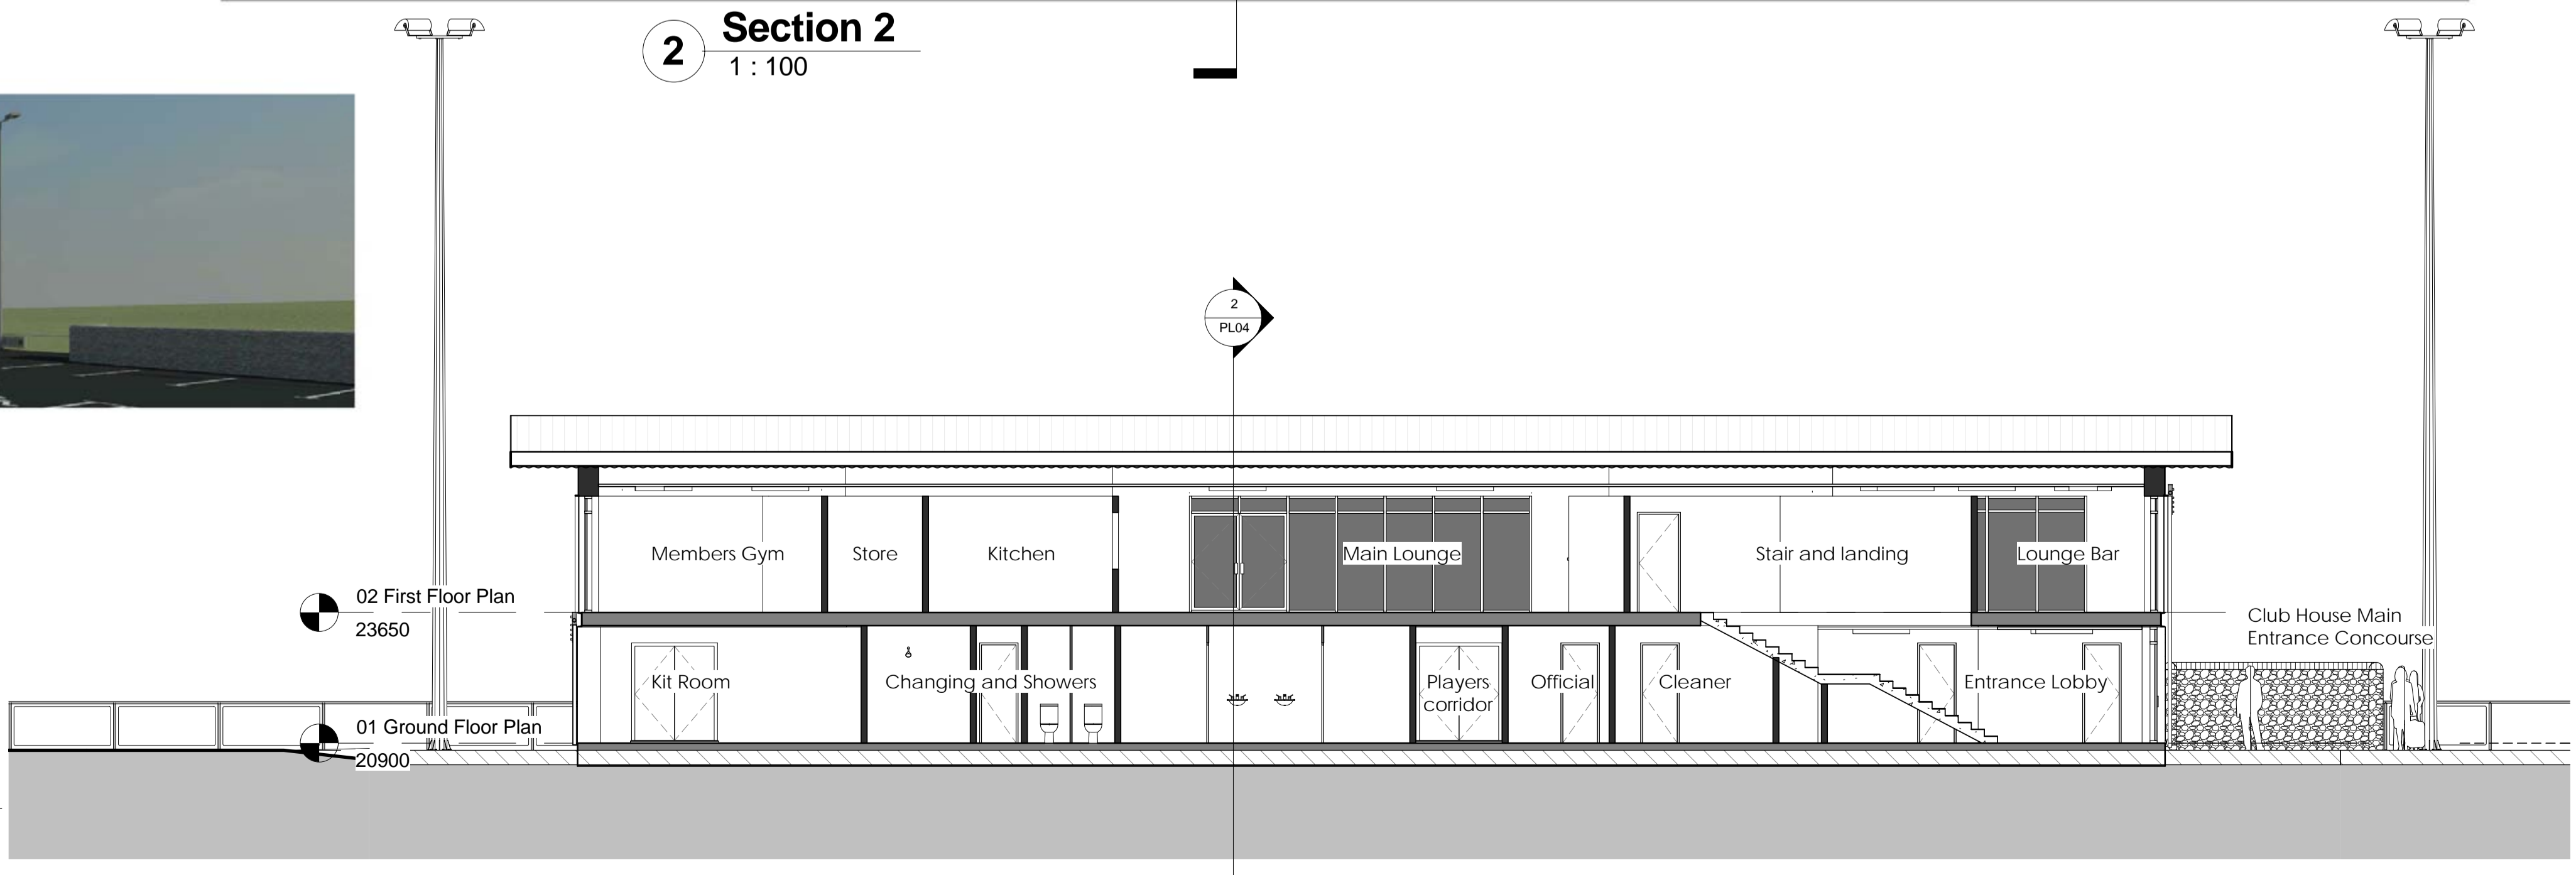

No.	Description	Date
REVISIONS		

OCEAN ARCHITECTS LTD
Scotland Road, Hendra Croft,
Newquay, Cornwall, TR8 5QR
Tel: 01872 574718 Fax: 01872 574708
email: studio@ocean-architects.co.uk

PROJECT
Hayle RFC Relocation Proposals.
Relocation and Development of
Rugby Club and Pitches with
Associated Landscaping and Parking

CLIENT
Hayle Community Rugby Facilities
Ltd

DRAWING
Sections

Date **October 2010**

Author **DW** Checked by **RB**

Status **Planning**

Project No. **051** Dwg No. **PL04**

Scale **1 : 100** Rev **.**