


A TYPICAL TREE PIT DETAIL - SOFT LANDSCAPE
SCALE 1:20

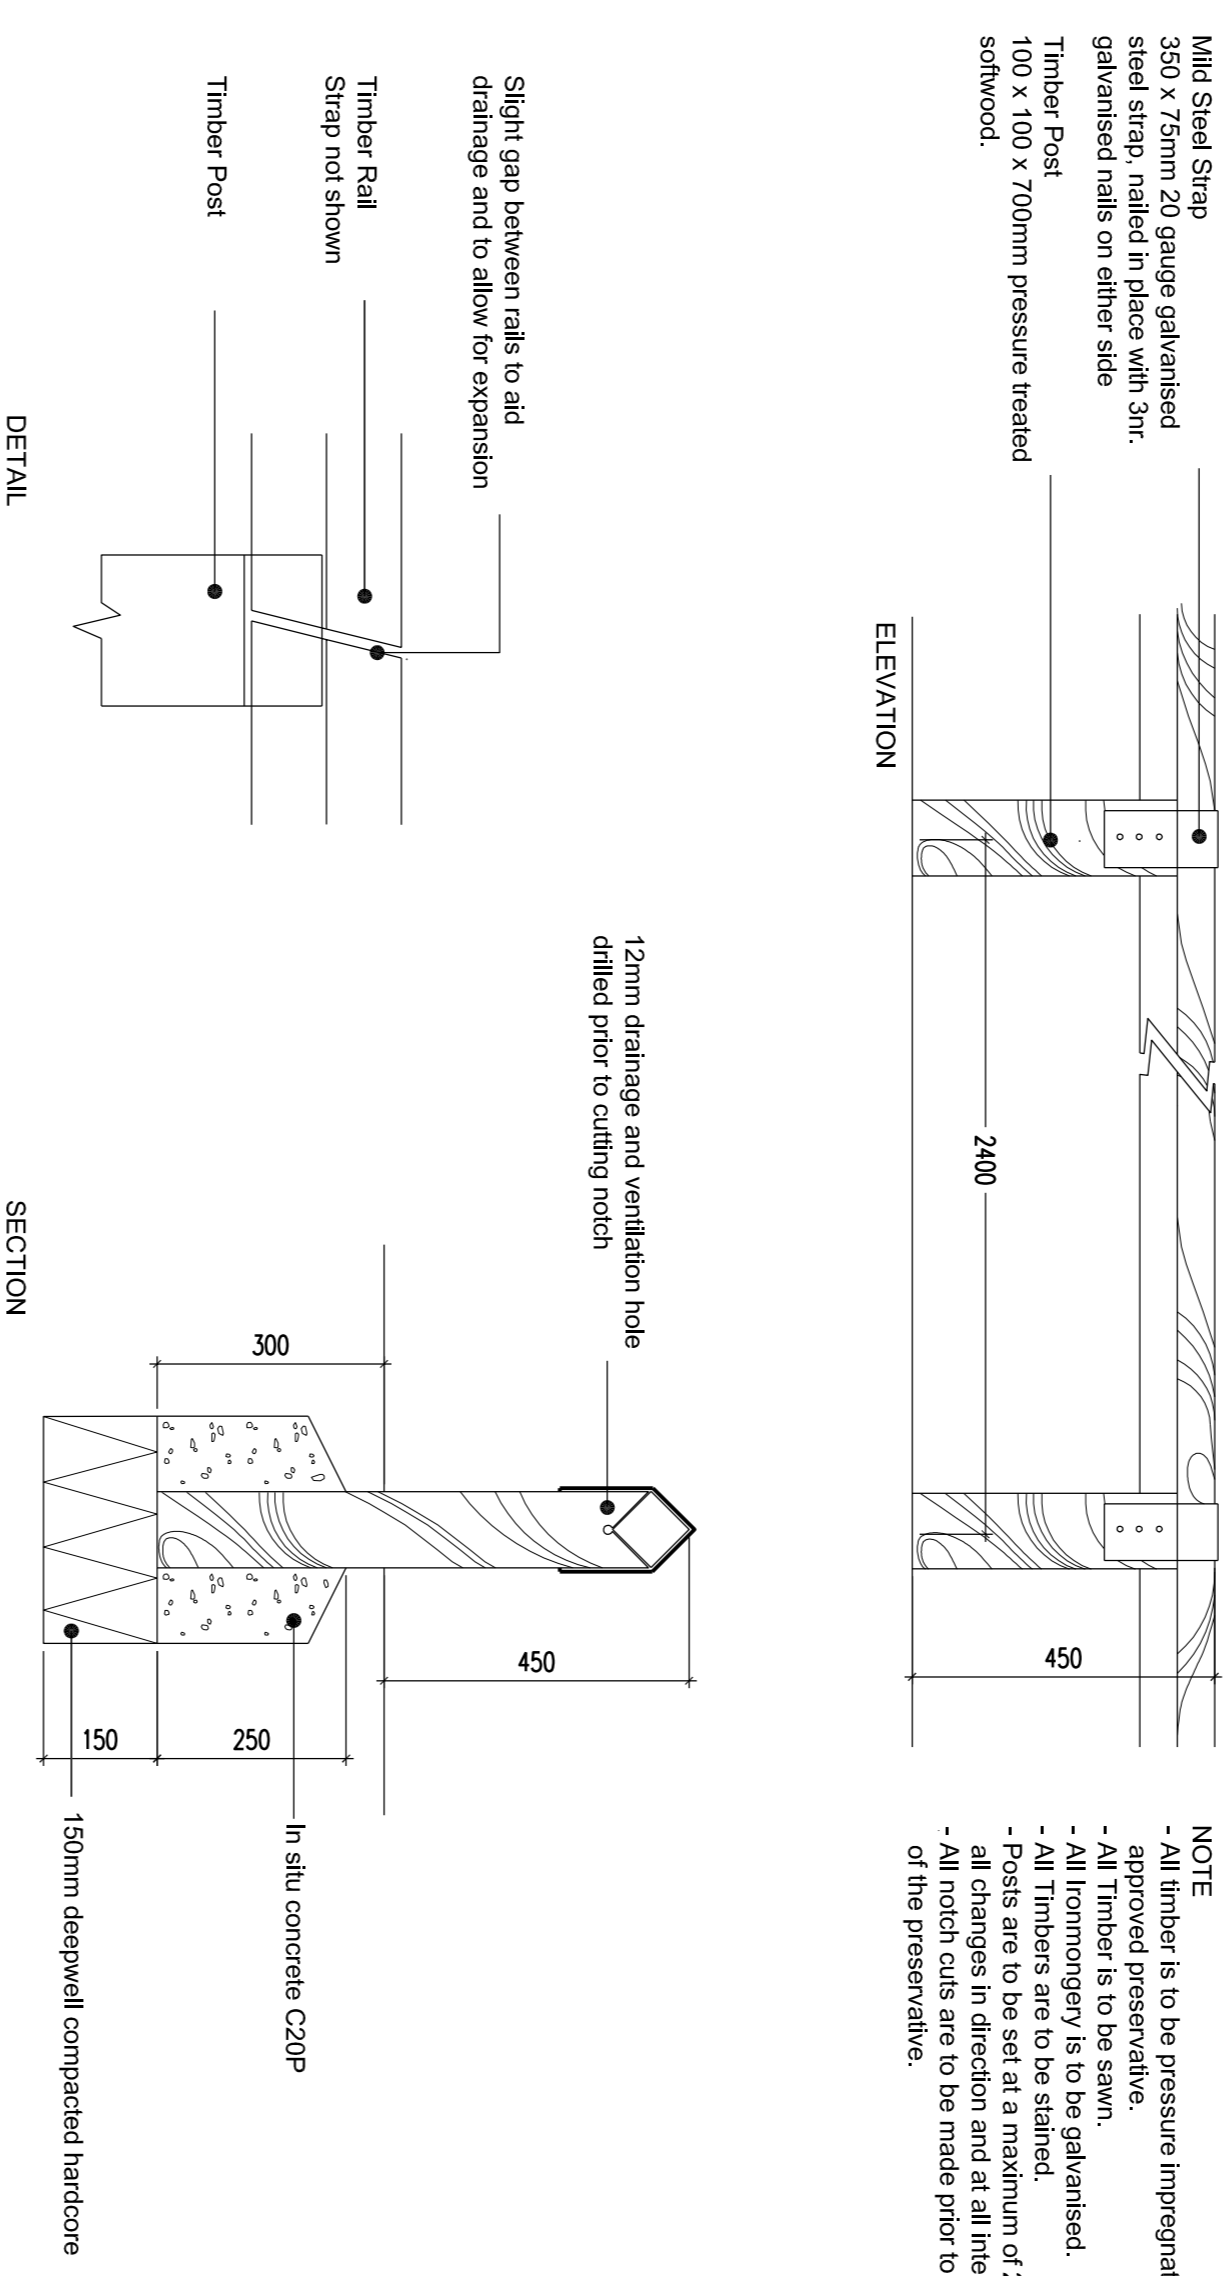

B TIMBER KNEE RAIL FENCING
SCALE 1:10

date	rev	name	chk	note
xxxx	x	xxx	xxx	xxxx

 **Stride Treglown**

Architecture Team Planning Timber Design Building Services Landscape Architecture Graphic Design
Parkmead, House, The Parkmead, Clifton Down, Bristol, BS2 3JE
T 0117 974 3271 F 0117 974 5207 www.strideoglown.co.uk

PROJECT
**SSL HAYLE
CORNWALL**

DRAWING TITLE
LANDSCAPE DETAILS

PLANNING

DATE	SCALE	DRAWN BY	CHECKED BY
11.05.2010	Varies	PCO	MJ
DRAWING NUMBER			REVISION NO.
40085_LP(90)106			-