


Cross section AA: Proposed ecological habitats to east of site

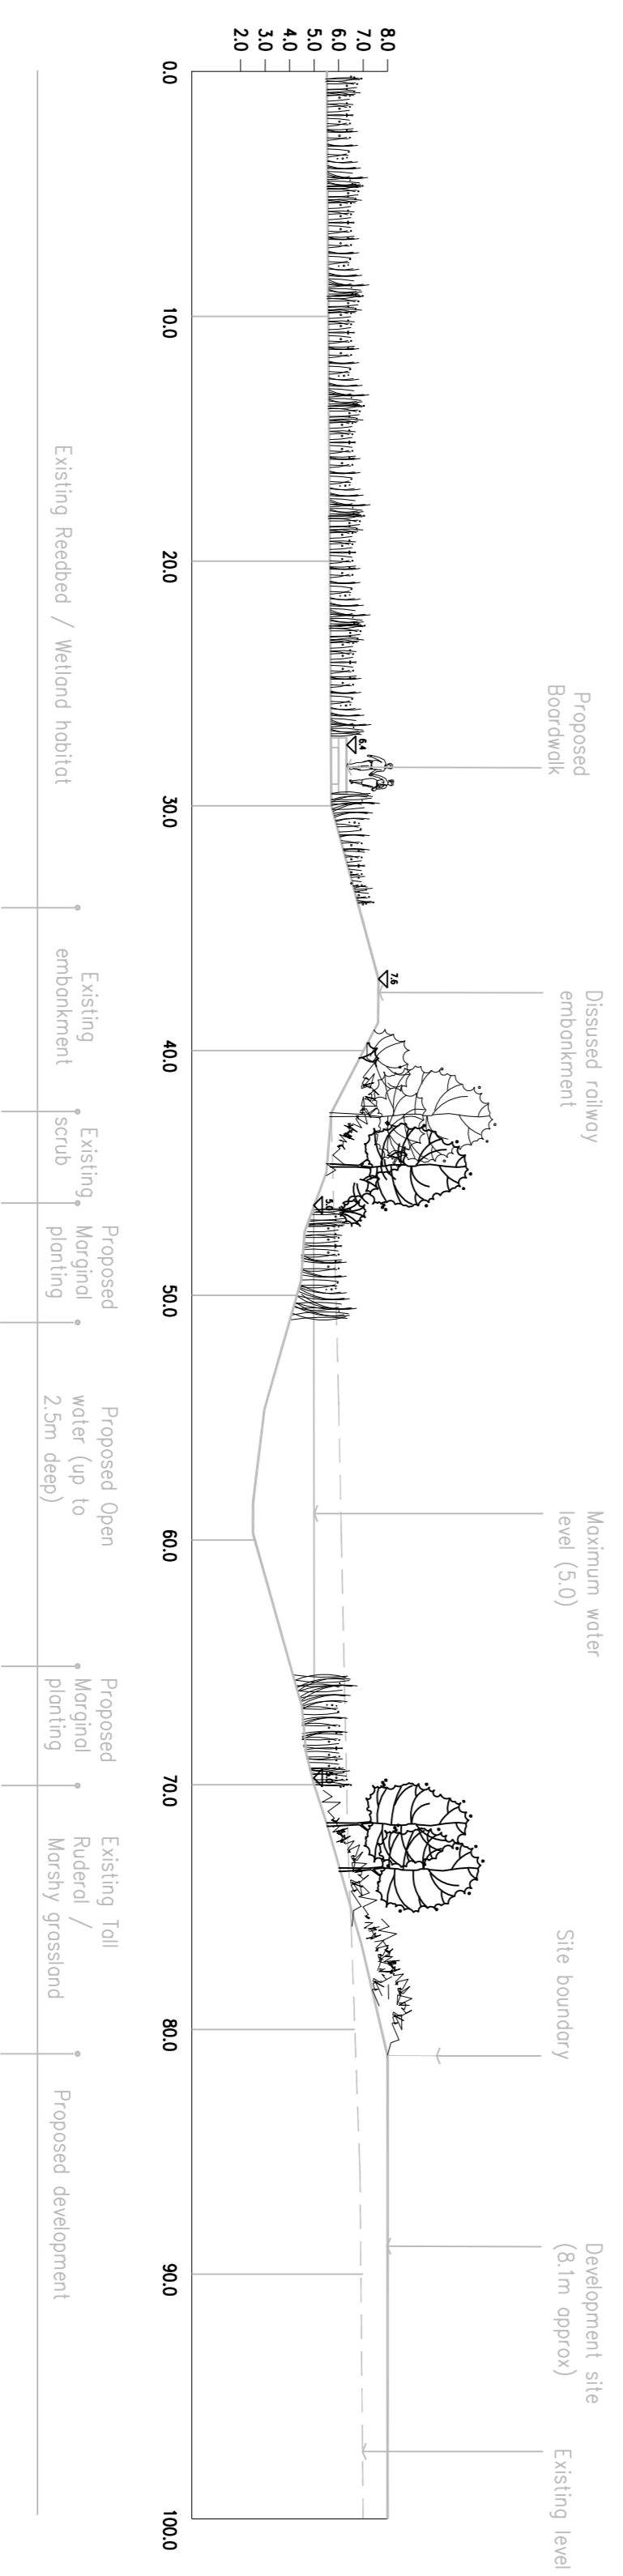

Cross section BB: Proposed ecological habitat north-west of site



REFERENCE PLAN NTS

| | | | | |
|------|----|------|-----|------|
| xxxx | x | xxx | xxx | xxxx |
| ddm | iv | name | chk | note |

Stride Treglown

Architecture Town Planning Interior Design Building Surveying Landscape Architecture Graphic Design
 Pamanada House The Pamanada Clifton Down Bristol BS8 3NE
 T 0117 974 3271 F 0117 974 6207 www.stridetreglown.co.uk

PROJECT
**SSL HAYLE
 CORNWALL**

DRAWING TITLE
**Sections: Proposed Habitat Types
 FOR PLANNING**

| | | | |
|-----------------|--------------|----------|------------|
| DATE | SCALE | DRAWN BY | CHECKED BY |
| 17.03.10 | 1:250 @A1 | CH | MJ |
| DRAWING NUMBER | REVISION NO. | | |
| 40085_LP(90)107 | - | | |