



Reference Plan NTS

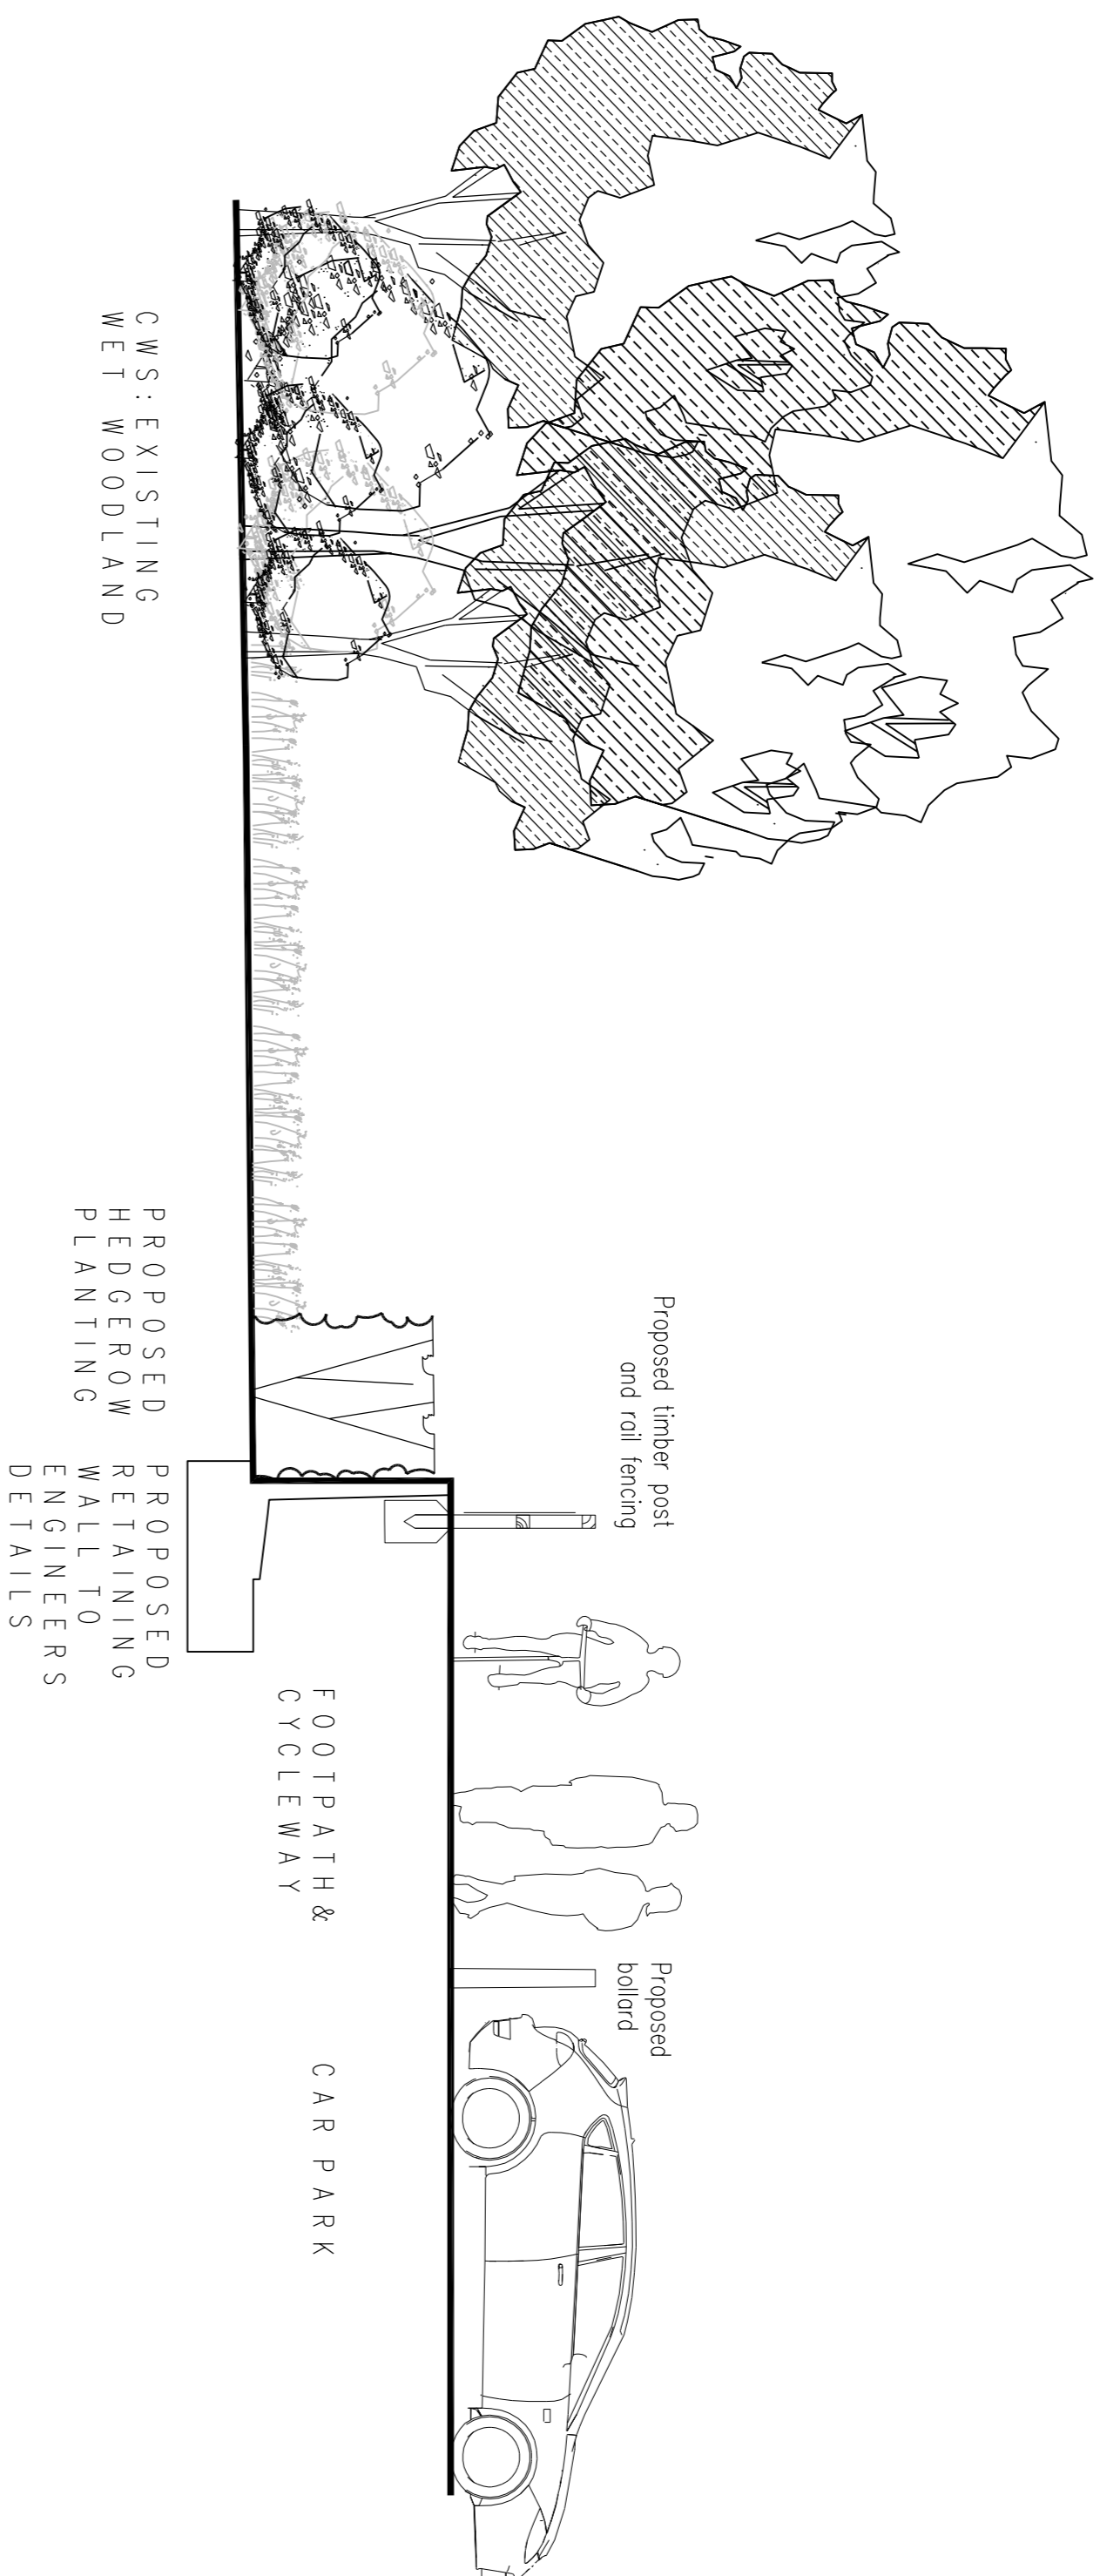

SECTION B

SCALE 1:50

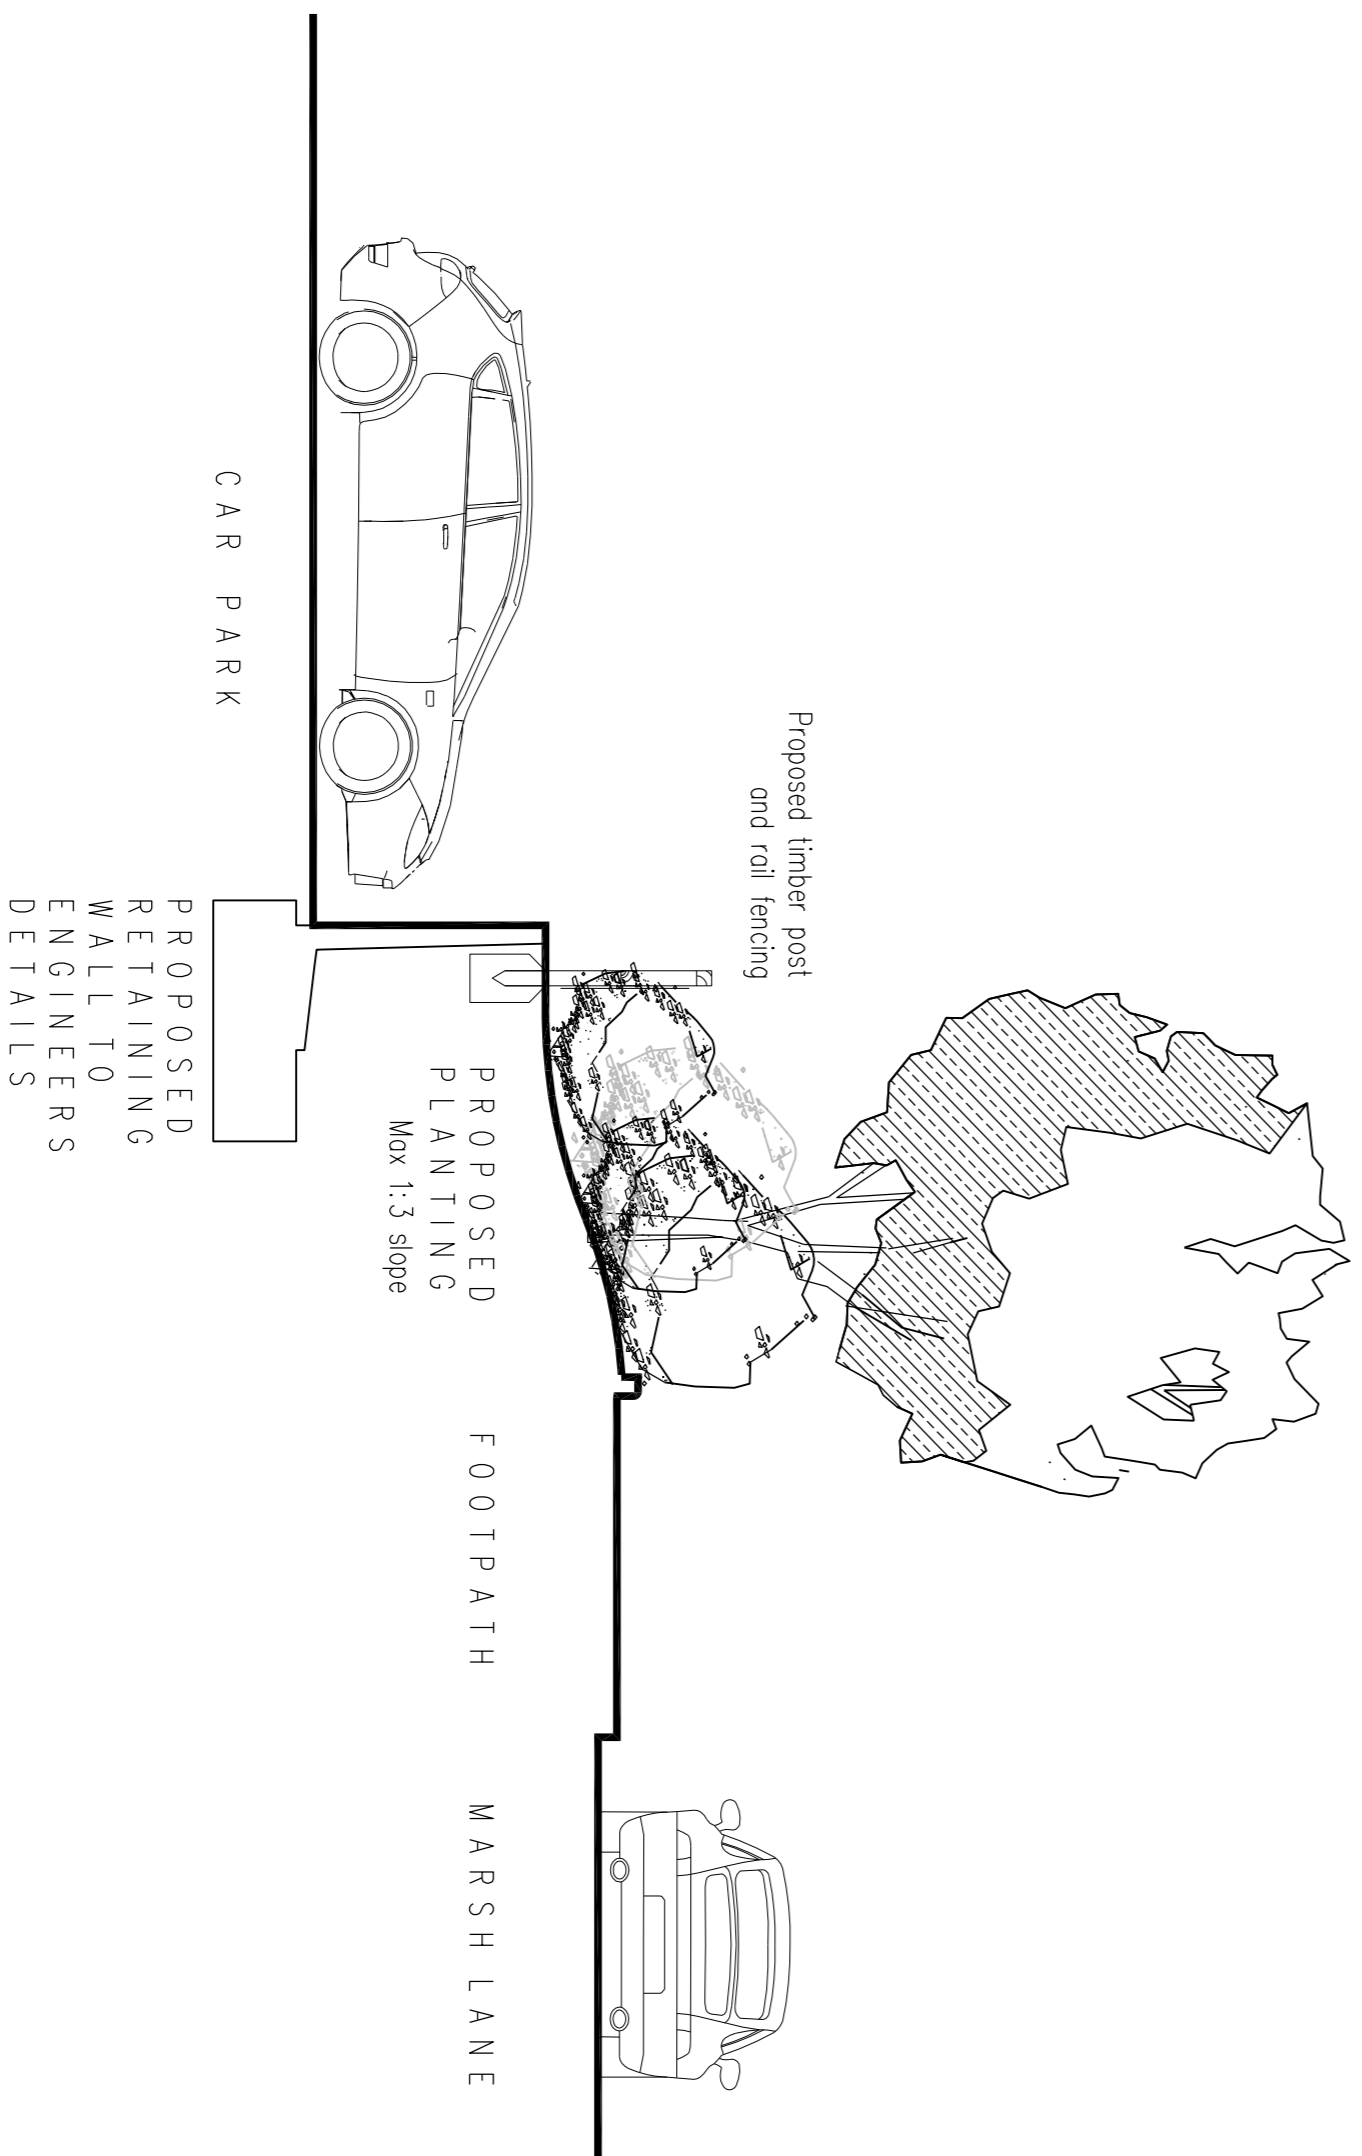

SECTION A

SCALE 1:50

date	rev	name	chk	note

Stride Treglown

Architecture Town Planning Interior Design Building Surveying Landscape Architecture Graphic Design
Pramanada House The Pramanda, Clifton Down, Bristol BS8 3NE
T 0117 974 3271 F 0117 974 6207 www.stridegroup.co.uk

PROJECT

SSL HAYLE
CORNWALL

DRAWING TITLE

TYPICAL BOUNDARY TREATMENTS

FOR PLANNING

DATE 10.06.10 SCALE 1:250 @A1 CHECKED BY MJ

DRAWING NUMBER 40085_LP(90)109 REVISION NO.