


Appendix D Proposed Access Junction (South Quay)

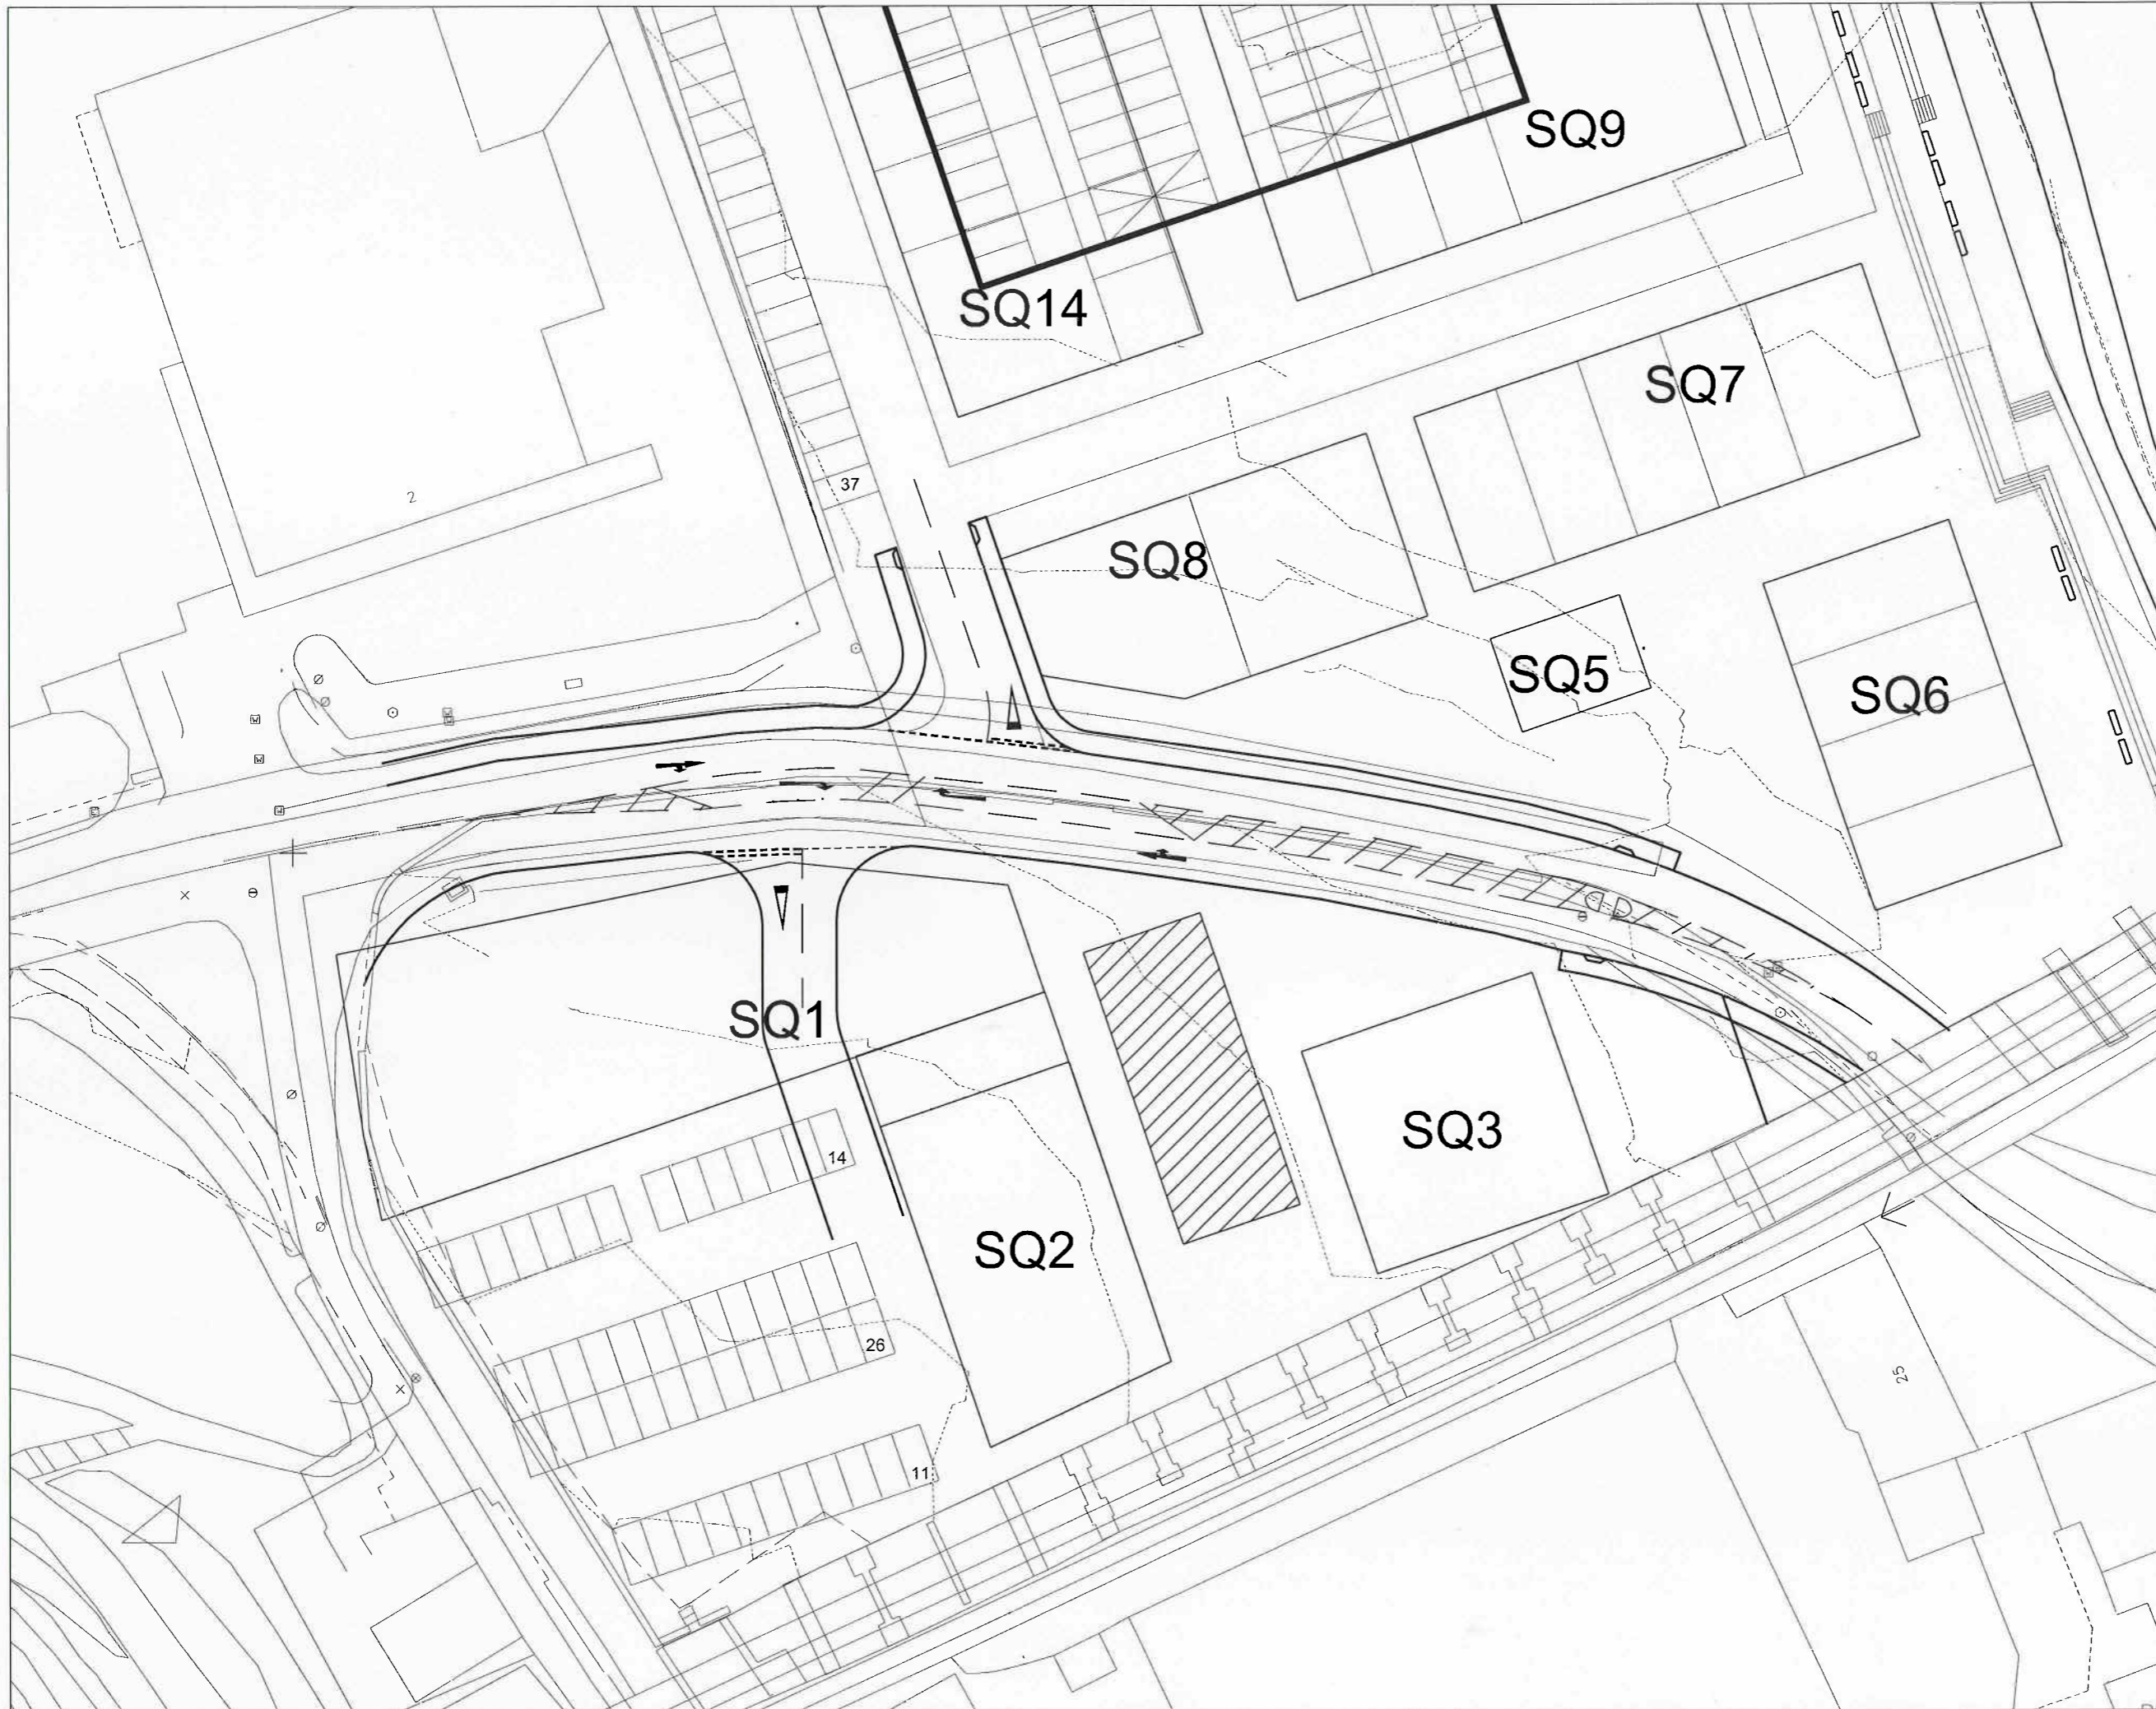

© Buro Happold Limited or its group companies. All Rights reserved. Buro Happold and its group companies assert (unless otherwise agreed in writing) their rights under s.77 to 89 of the Copyright, Designs and Patents Act-1988. DO NOT SCALE THIS DRAWING.

Notes

01 As submitted for OPA/20.09.07VAP/BE
 Rev Description/Date Drrv/Chk

INFORMATION

Status of drawing

Camden Mill
 Lower Bristol Road
 Bath BA2 3DQ
 UK
 Tel: +44 (0)1225 320000
 Fax: +44 (0)870 787 4148
 email: 022961@burohappold.com
 Web: www.burohappold.com



Buro Happold
 Consulting Engineers

Architect *LDA*
 Project **Hayle Harbour**
 Drg Title **Proposed Junction Carnsew Road**

Scales@A3 1:500
 Drawn by VAP
 Checked by BE
 Date 10.08.07

Job No. **022961**
 Drg No. **00-TSK003**
 Rev **01**