


**1. CHANGES REFER TO RIVER WALL CONDITION SURVEY**


**NOTES**

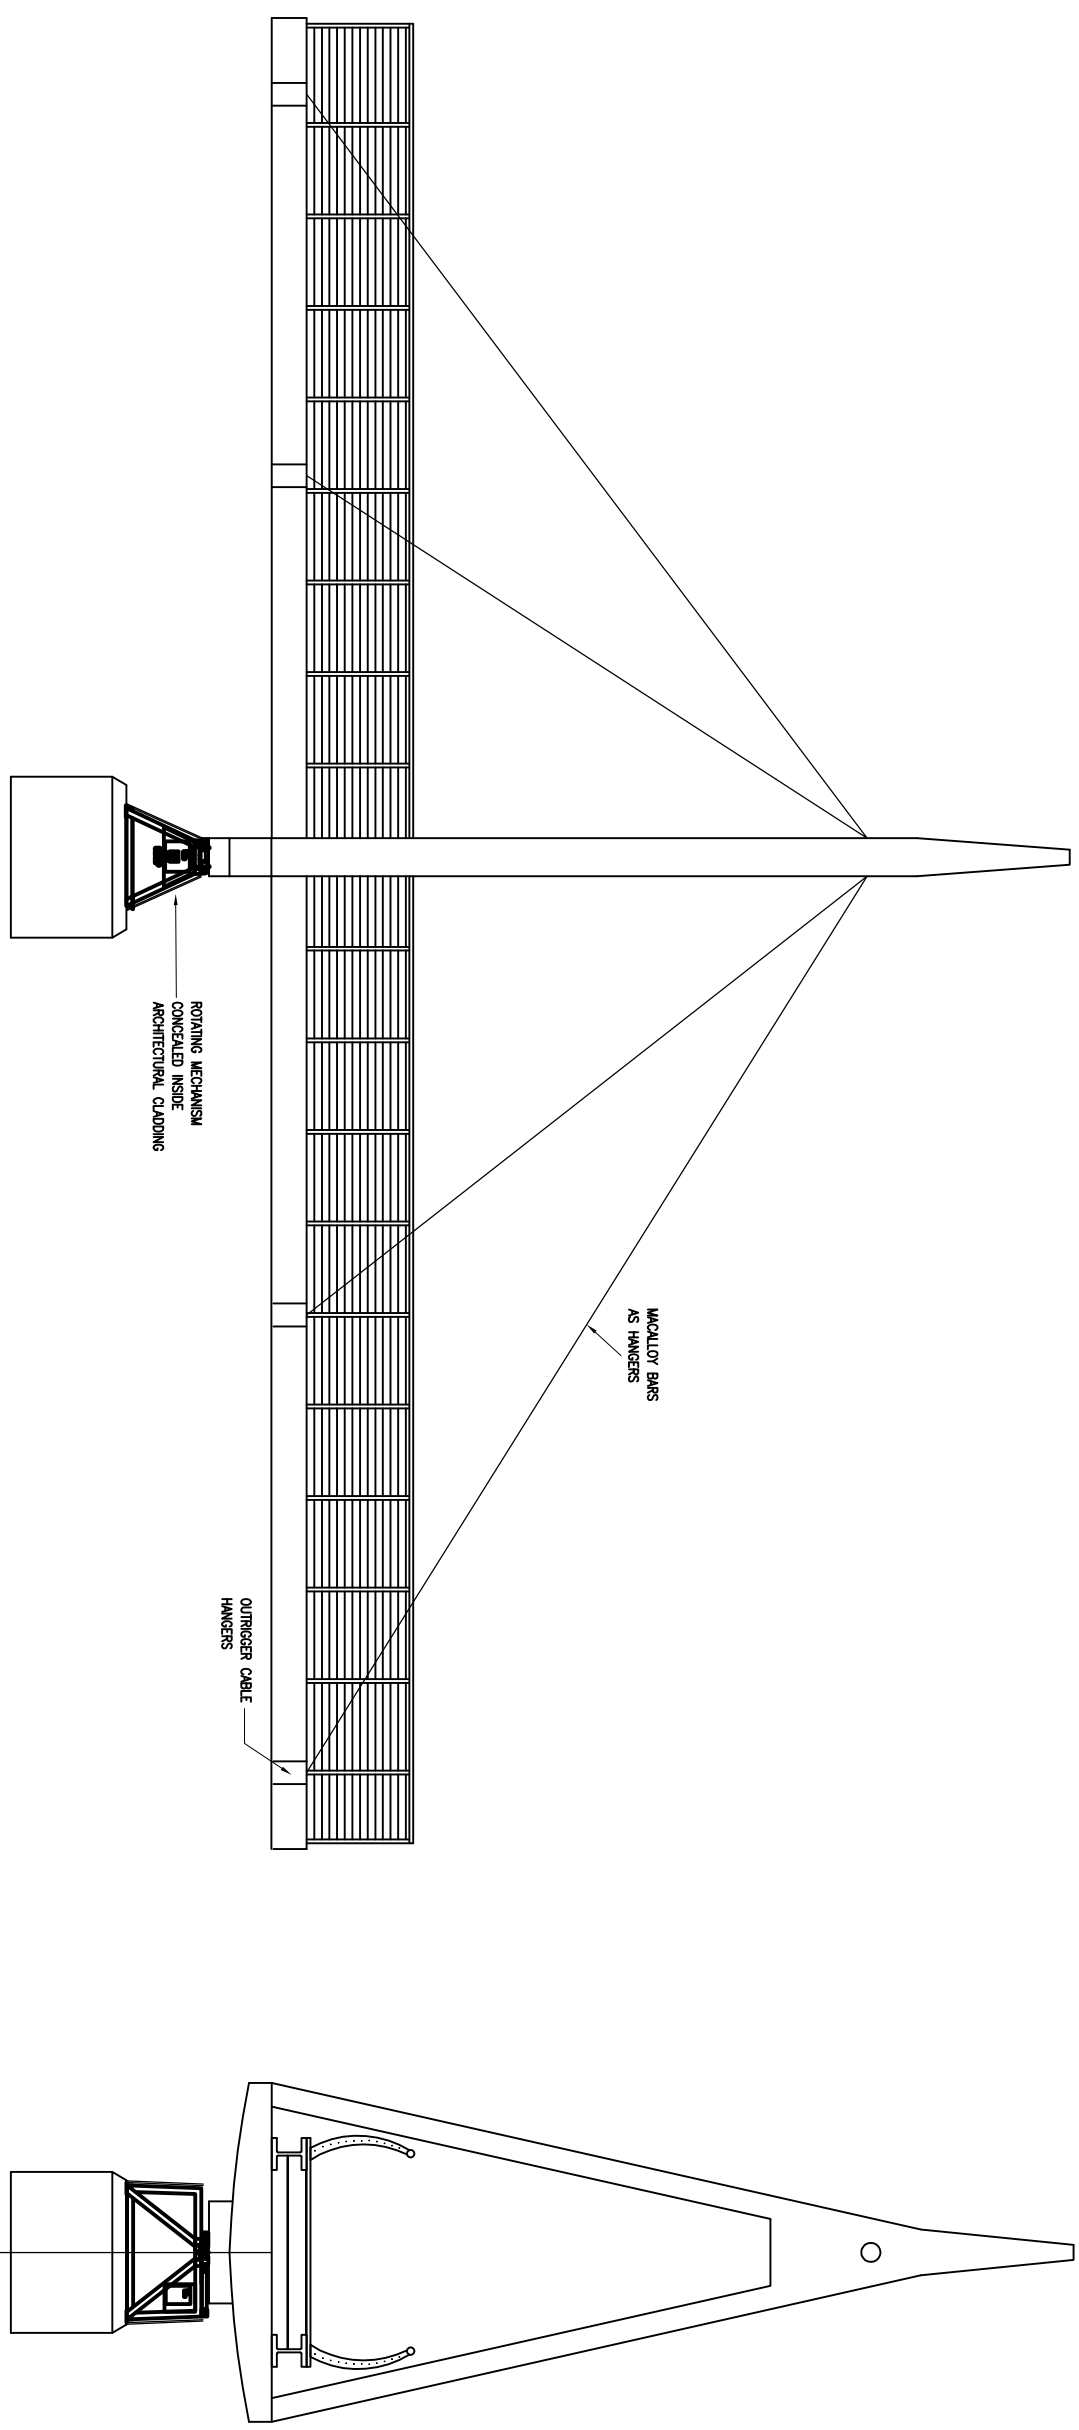

**ELEVATION**  
SCALE 1:30

**SECTION**  
SCALE 1:30

Rev	Description	Date	Dim	CHK'd
<b>DRAFT</b>				
Status of drawing				

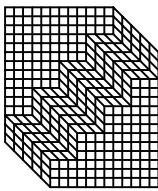
**Buro Happold**  
 Consulting Engineers

Camden Hill  
 Lower Belsize Road  
 Bath BA2 3DQ  
 UK +44 (0)1225 326200  
 Tel +44 (0)970 72 2148  
 Fax +44 (0)1225 326200  
 Email [enquiries@burohappold.com](mailto:enquiries@burohappold.com)  
 Web [www.burohappold.com](http://www.burohappold.com)

**FSP Architects**  
 Project **Hayle Harbour Regeneration**  
 Dwg Title **PENPOL BARRIER SWING BRIDGE LISTED BUILDINGS CONSENT EXISTING SITE**

Scale/Date **AS SHOWN** Job No. **022961**  
 Drawn By **JAL** Drawing No. **CSK202**  
 Checked By **KJAL** Rev **00**  
 Date **NOV 2007**