


This drawing is only to the stated scale if it is printed correctly. MFLP cannot accept responsibility for the incorrect scaling of drawings printed by third parties. All dimensions are in mm unless otherwise stated.

If this drawing forms part of an application for planning permission on behalf of the applicant named below, it shall not be used for any other purpose without the express permission of Moundford Pigott LLP.

This drawing may incorporate information from other professionals. Moundford Pigott LLP cannot accept responsibility for the integrity and accuracy of such information. Any clarification and/or additions that are required appearing to such information should be sought from the relevant profession or their appointment representative as listed below.

LIST OF INFORMANTS:
 ORDNANCE SURVEY - SUPERPLAN DATA
 TOPOGRAPHICAL SURVEY
 INFORMANT 3
 INFORMANT 4
 INFORMANT 5

REVISIONS	DATE	DN	REV
ISSUED FOR PLANNING	08.12.10	OB	A

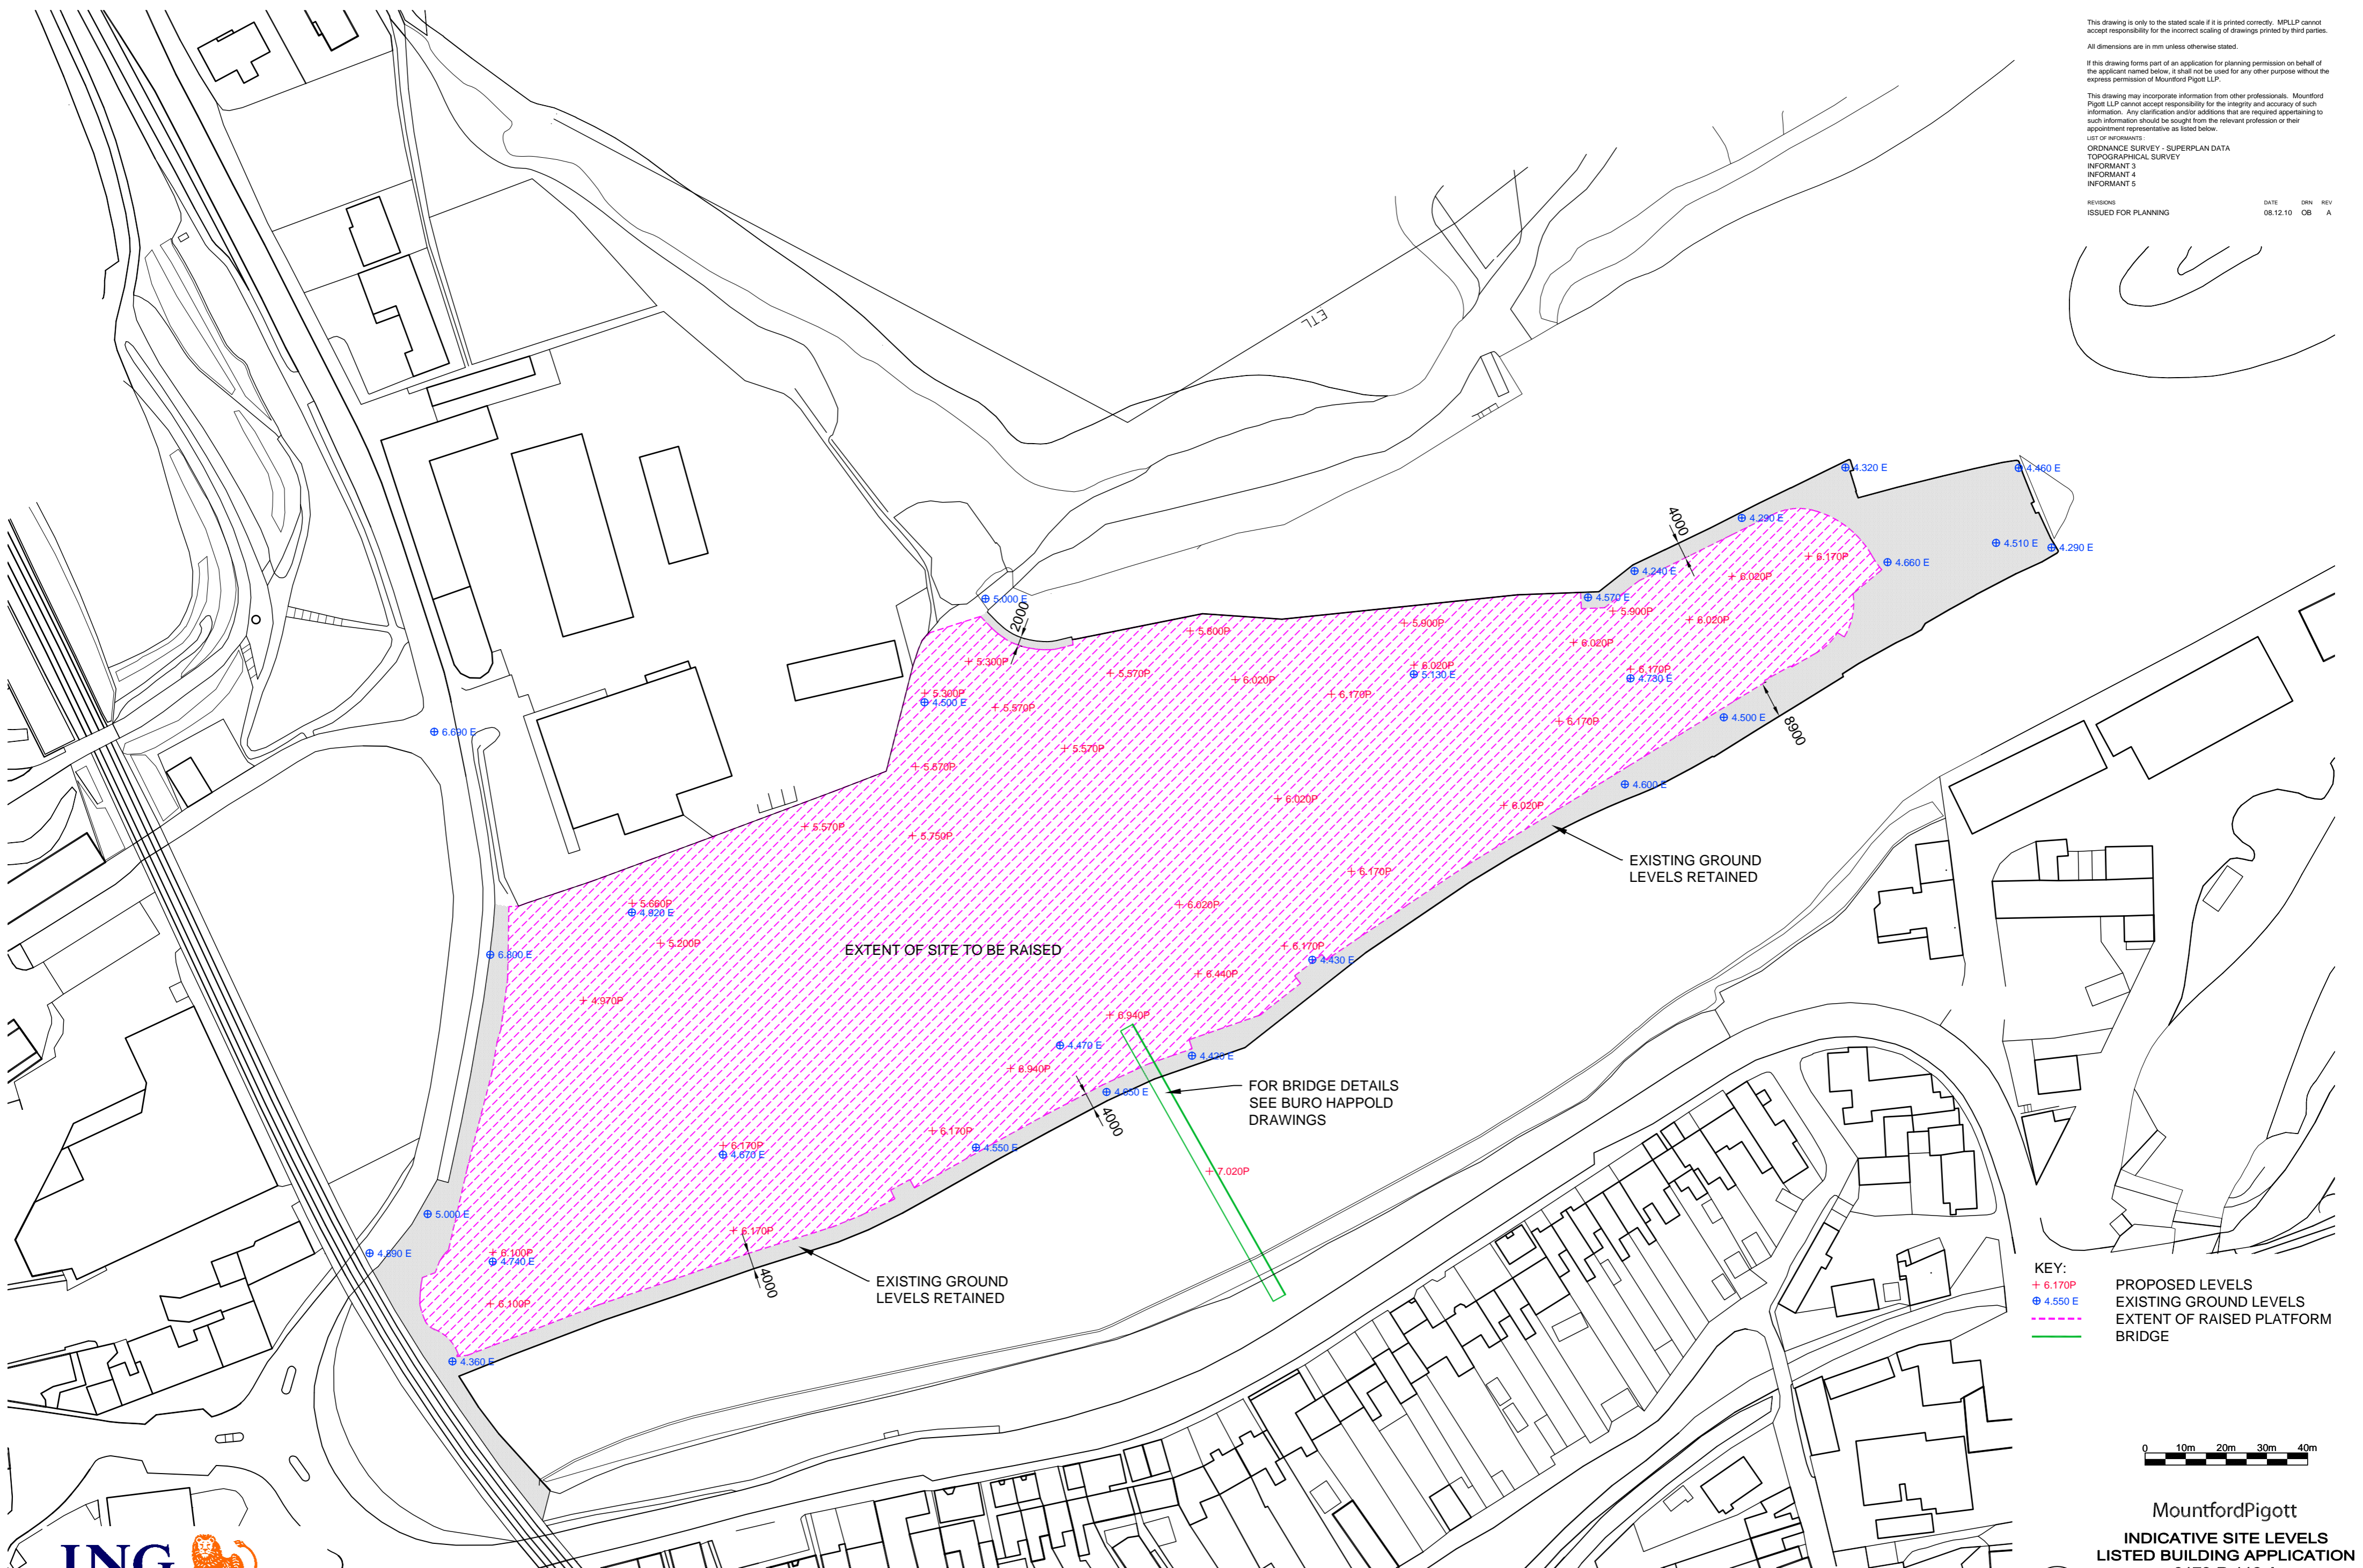

KEY:
 + 6.170P PROPOSED LEVELS
 ⊕ 4.550 E EXISTING GROUND LEVELS
 - - - - - EXTENT OF RAISED PLATFORM
 ——— BRIDGE

SOUTH QUAY AND FOUNDRY YARD



© Crown Copyright. All rights reserved. Licence no. 10001998

HAYLE

MoundfordPigott
 INDICATIVE SITE LEVELS
 LISTED BUILDING APPLICATION
 0179-P-116-A
 1:1000 @ A2
 DRAWN BY OB
 27.07.10