


**NOTES**

- GENERAL**
1. ALL DIMENSIONS ARE IN MILLIMETRES UNLESS NOTED OTHERWISE.
  2. ALL LEVELS ARE IN METRES UNLESS NOTED OTHERWISE.
  3. DO NOT SCALE FROM THIS DRAWING. USE FIGURED DIMENSIONS ONLY.
  4. ANY DISCREPANCIES TO BE REPORTED IMMEDIATELY TO THE ENGINEER.
  5. THIS DRAWING IS TO BE READ IN CONJUNCTION WITH ALL RELEVANT ARCHITECTS, SUBCONTRACTORS AND SPECIALISTS DRAWINGS AND SPECIFICATIONS.
  6. THIS DRAWING IS COPYRIGHT © PROPERTY OF SHEAR DESIGN LIMITED.

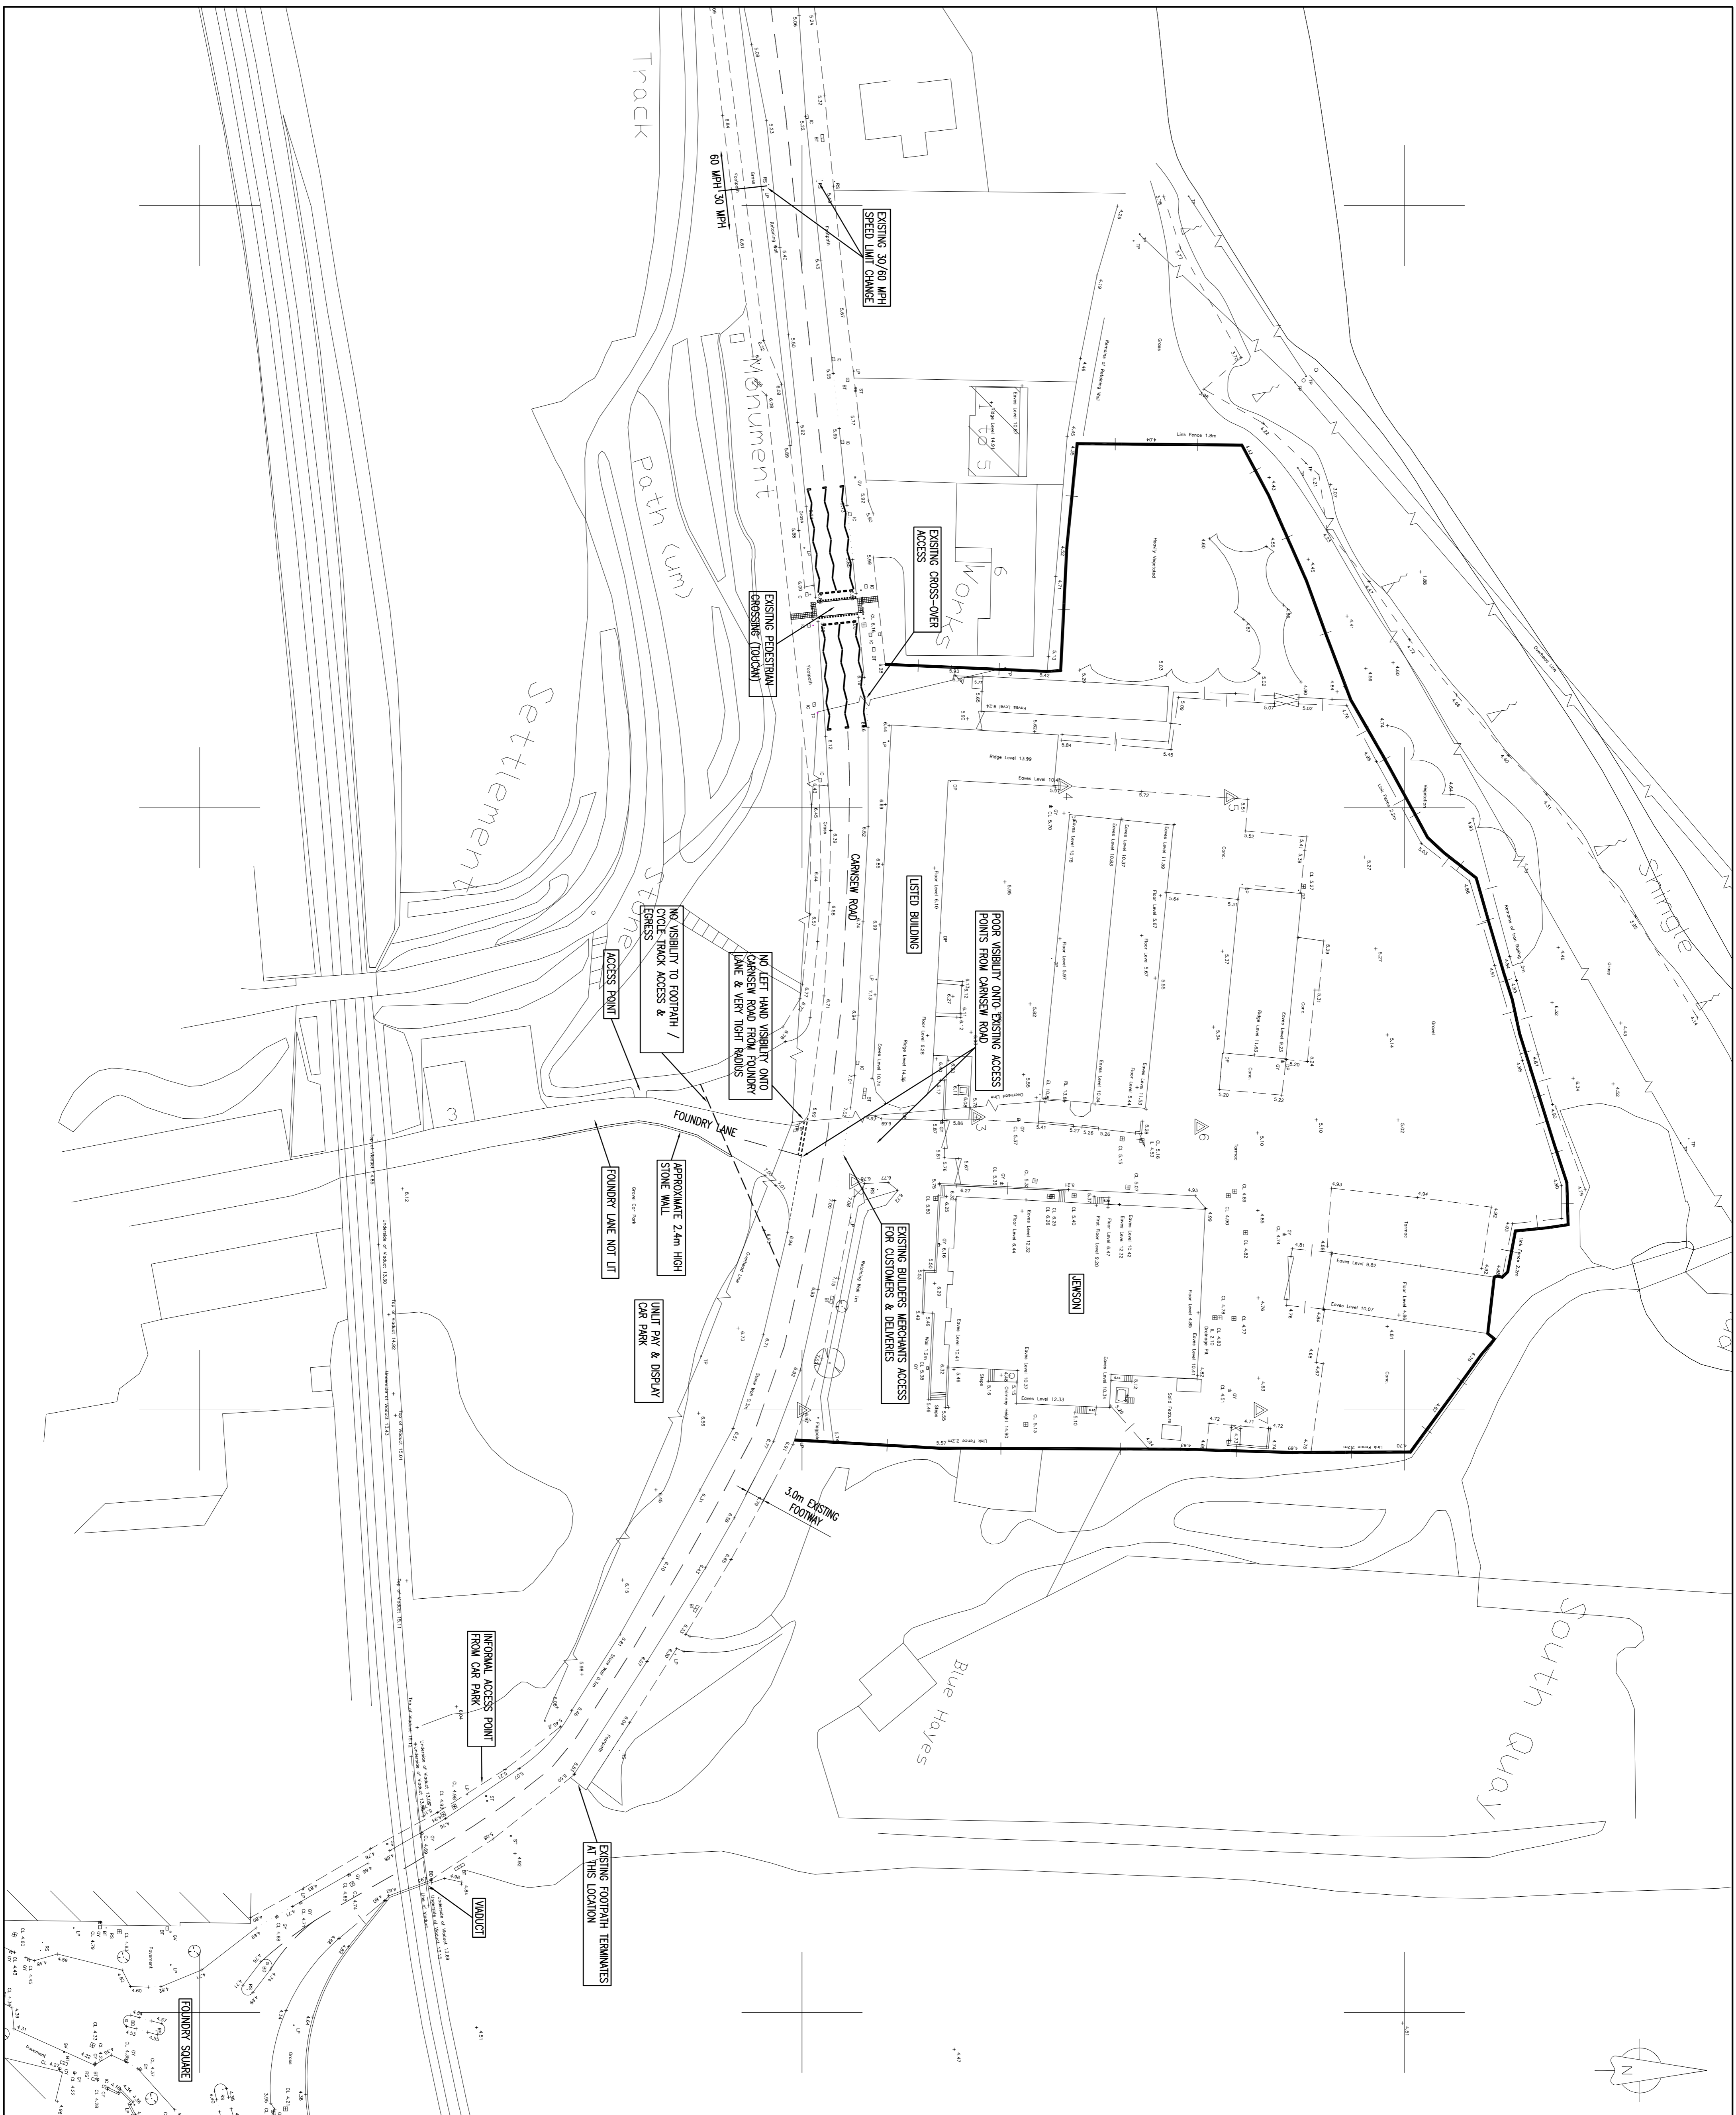

PROJECT:	PROPOSED FOOD STORE, HAYLE
TITLE:	EXISTING LAYOUT PLAN
CLIENT:	ACTORIS
DATE:	
REVISIONS:	
DESIGNER:	
CHECKER:	
DATE:	
SCALE:	1:500 @ A1
PROJECT NO.:	10011-SK200
DATE:	FEB 2011

**SHEAR design**  
Consulting Civil and Structural Engineers



