


NOTES

- GENERAL**
1. ALL DIMENSIONS ARE IN MILLIMETRES UNLESS NOTED OTHERWISE.
 2. ALL LEVELS ARE IN METRES UNLESS NOTED OTHERWISE.
 3. DO NOT SCALE FROM THIS DRAWING. USE FIGURED DIMENSIONS ONLY.
 4. ANY DISCREPANCIES TO BE REPORTED IMMEDIATELY TO THE ENGINEER.
 5. THIS DRAWING TO BE READ IN CONJUNCTION WITH ALL RELEVANT ARCHITECTS, SUBCONTRACTORS AND SPECIALISTS DRAWINGS AND SPECIFICATIONS.
 6. THIS DRAWING IS COPYRIGHT © PROPERTY OF SHEAR DESIGN LIMITED.

GEOMETRY & SIGNAGE SHOWN ARE INDICATIVE FOR PLANNING PURPOSES ONLY & WILL BE SUBJECT TO DETAILED DESIGN APPROVAL WITH CORNWALL COUNCIL POST PLANNING APPROVAL.

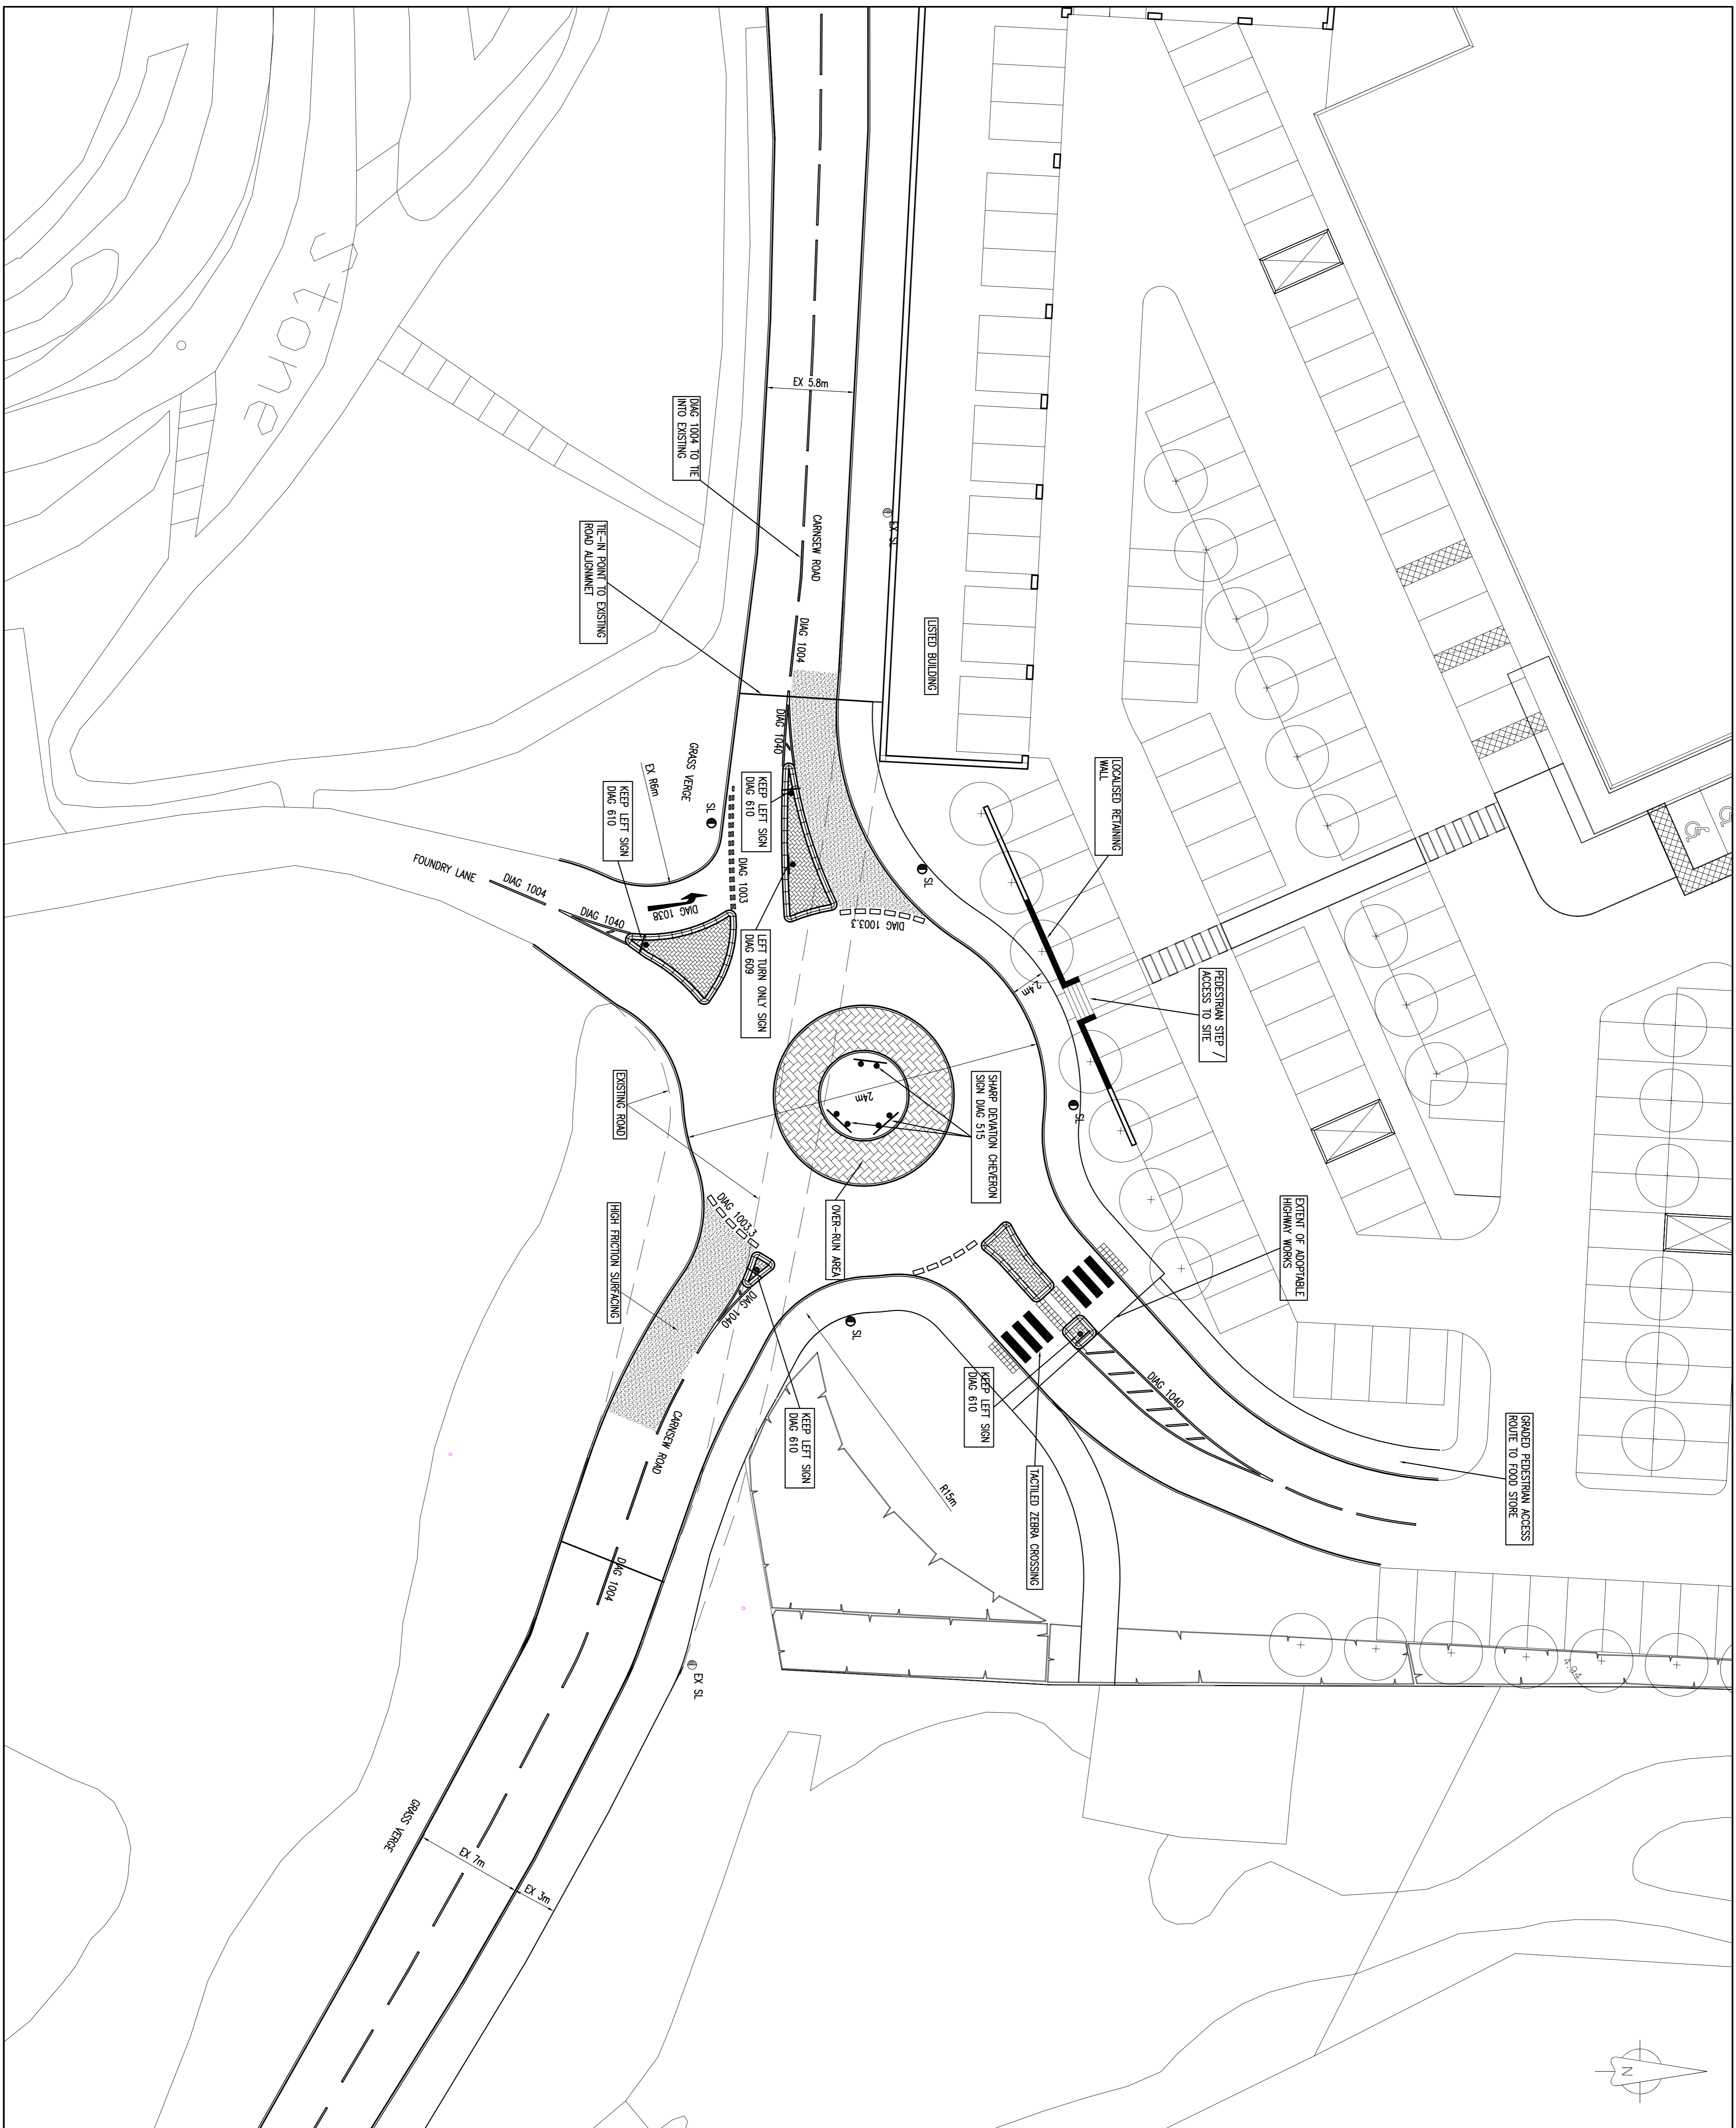

CLIENT:	ACTORIS
PROJECT:	PROPOSED FOOD STORE, HAYLE
TITLE:	ROUNDABOUT STORE ACCESS GENERAL ARRANGEMENT
DATE:	
REVISION:	
DESCRIPTION:	
BY:	
CHECK:	
DATE:	
SCALE:	1:200 @ A1
STATUS:	CONTRACT
FORM NUMBER:	10011-SK203

SHEAR design
 Consulting Civil and Structural Engineers
 7 Ashtree Court - Woody Close - Cardiff Gable Business Park - Cardiff - CF23 8HW
 Tel: 029 2054 7000 - Fax: 029 2054 7001 - www.shear-design.com - enquiries@shear-design.com

DATE: FEB 2011
 SCALE: 1:200 @ A1
 STATUS: CONTRACT
 FORM NUMBER: 10011-SK203