


Existing Plan
Scale 1:200

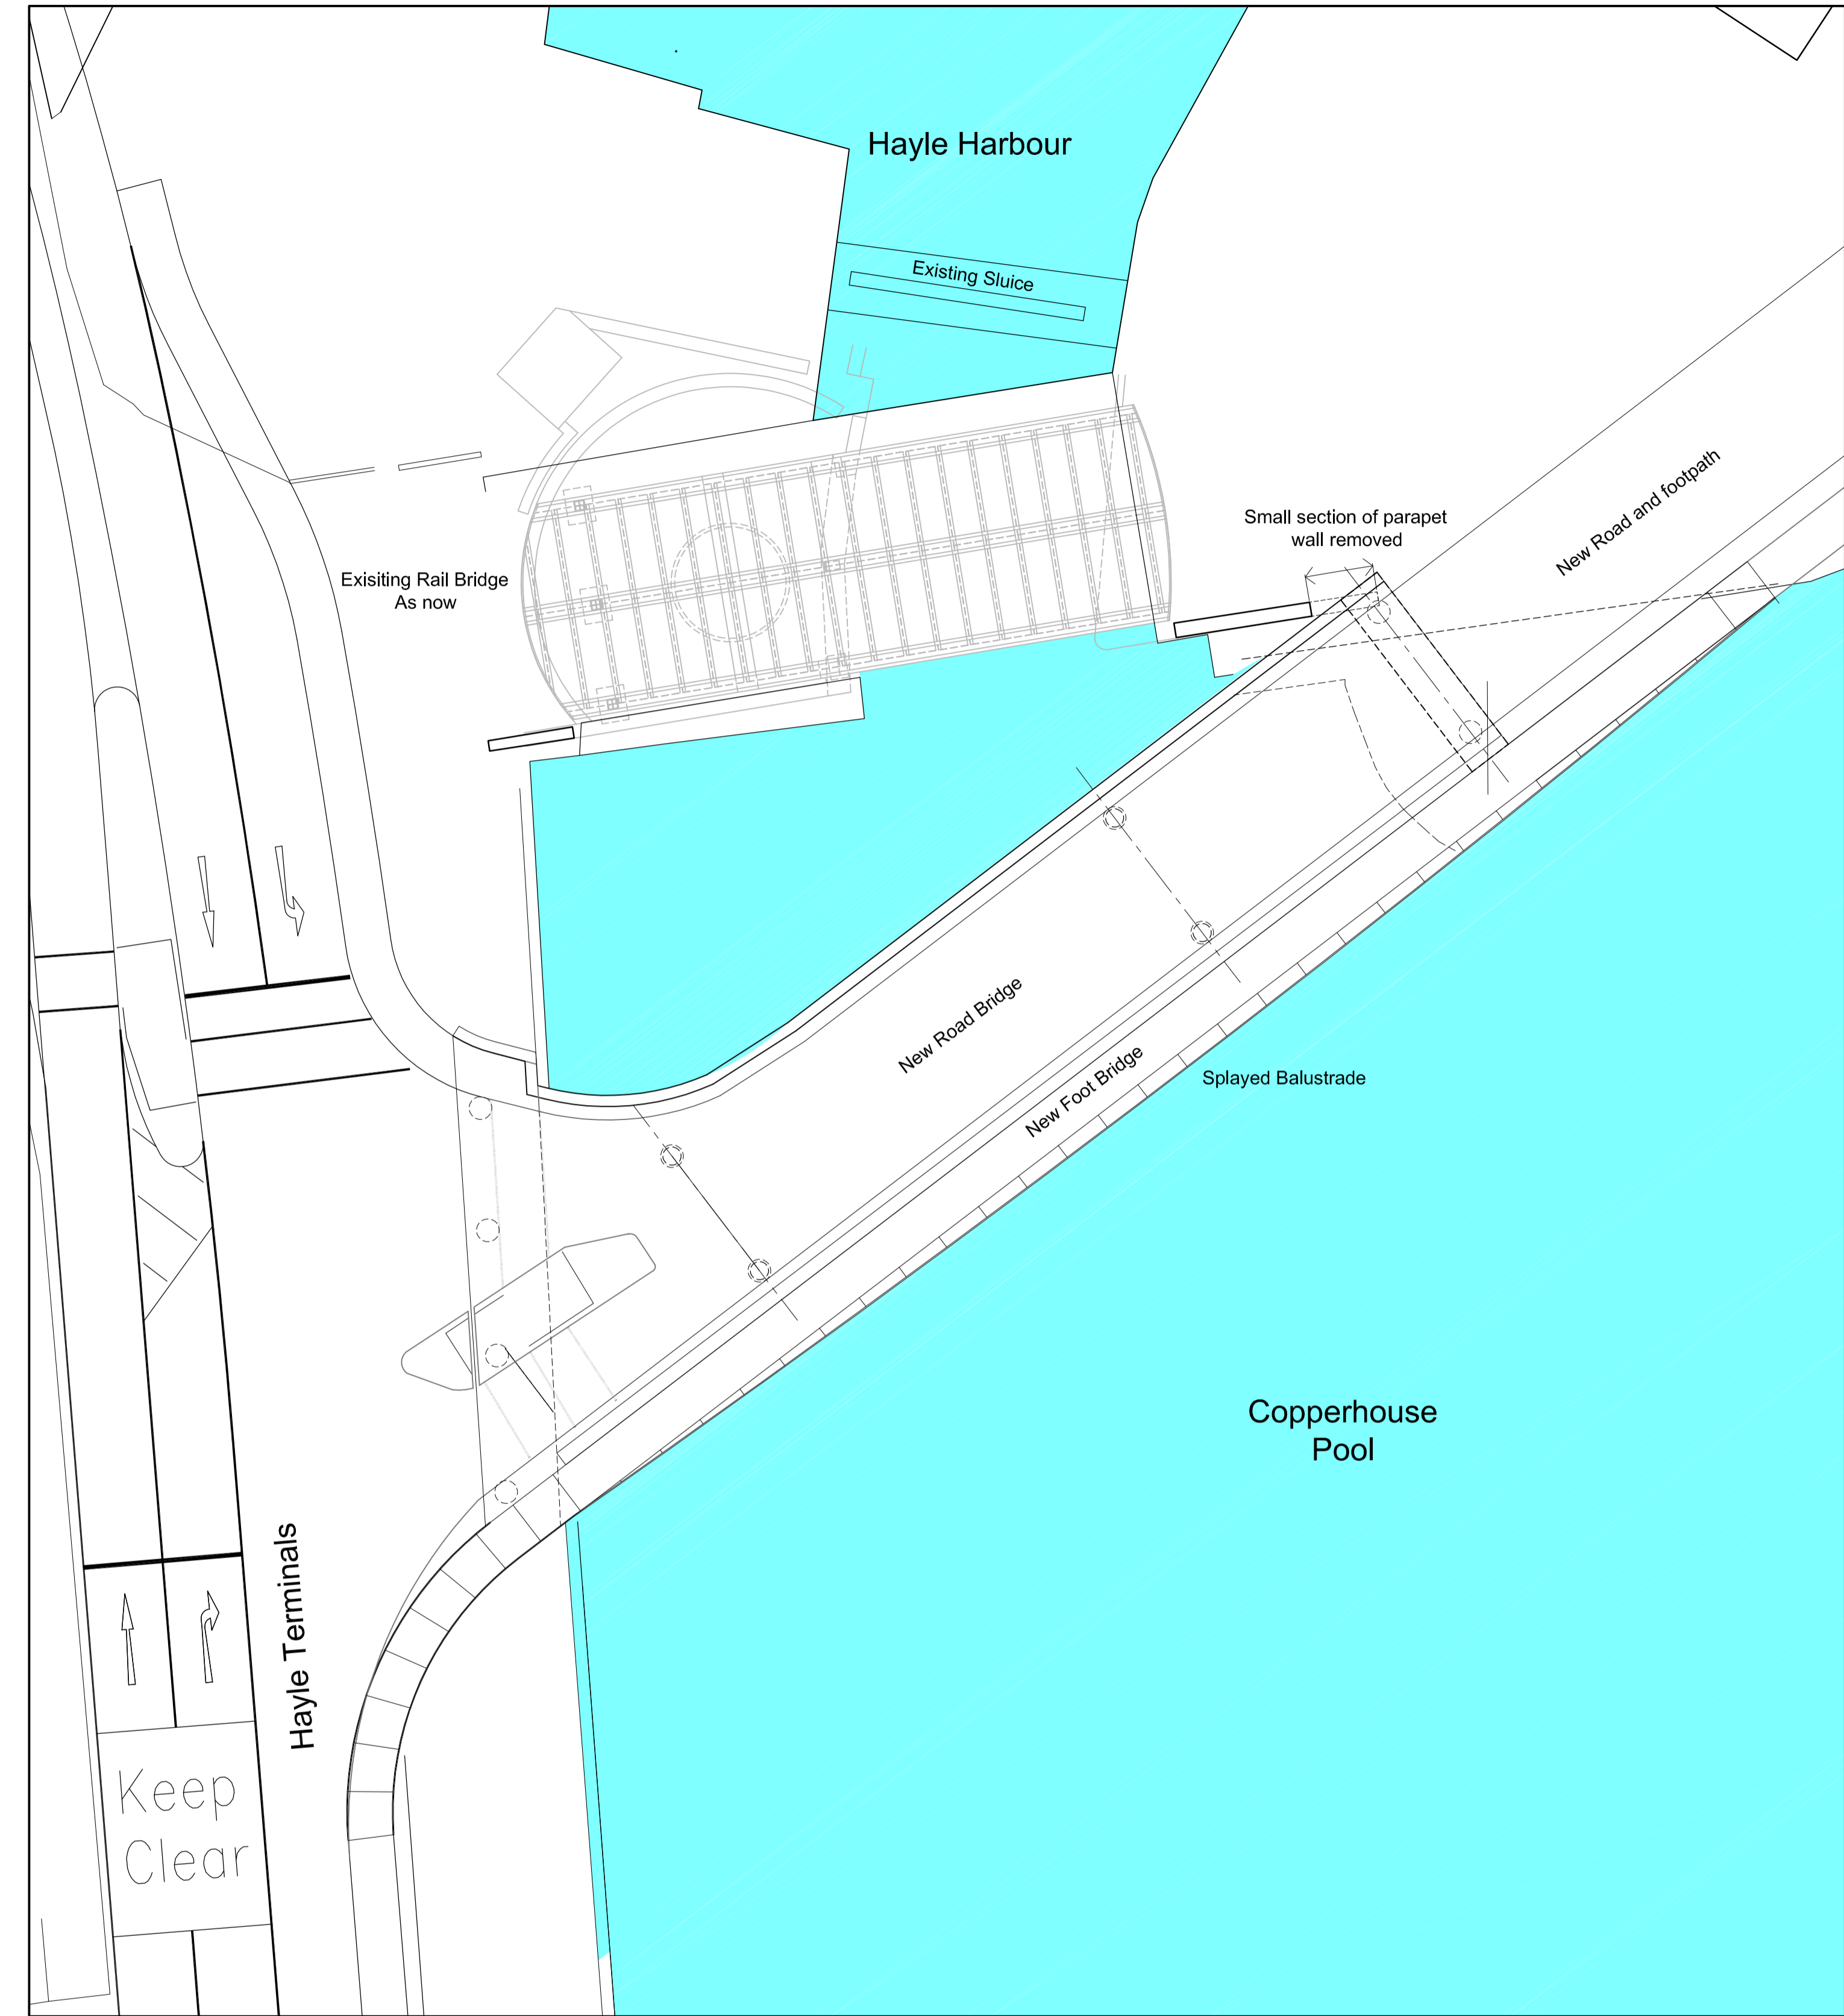

Proposed Plan
Scale 1:200

PROPOSED ROAD AND PEDESTRIAN
BRIDGE TO NORTH QUAY

HAYLE HARBOUR

FSP

ARCHITECTS & PLANNERS
22 BOSTON PLACE
LONDON, NW1 5ER
tel. 020 7723 6090
fax. 020 7723 7096
e-mail. mail@fsp.uk.com

DRAWING STATUS:	PLANNING	SCALE:	1:200_A1
TITLE:	EXTERNAL WORKS EXISTING + PROPOSED PLAN HAYLE HARBOUR	DATE:	22/11/07
DRAWN BY:	AM	CHECKED BY:	AM
PROJECT NUMBER:	444.09 L (-)	LOCATION:	010
			P1

DO NOT SCALE FROM THIS DRAWING.
DIMENSIONS IN CLERK DRAWINGS OR RELATED DRAWINGS ARE ACTUAL. SITE
DIMENSIONS WILL VARY SLIGHTLY TO THE EXTENT OF THE
ARCHITECTS.