

LEGEND

PROPOSED TREE PLANTING
See Schedule for details


PROPOSED NATIVE HEDGEROW
See Schedule for details

PROPOSED NATIVE HEDGEROW
Hedge plants to be planted at 450mm cts in double staggered rows, staked and tied with siltrod guards within 450mm topsoil min, and 500mm subsoil. Bark mulch to surface dressing to min depth 50mm.

PROPOSED PLANTING
See Schedule for details
Shrubs to be planted with a minimum soil horizon of 450mm topsoil min, and 550mm subsoil with 50mm bark mulch surface dressing

PROPOSED NATIVE PLANTING
See Schedule for details
Shrubs to be planted with a minimum soil horizon of 300mm topsoil pit over 550mm subsoil with 50mm bark mulch surface dressing.

PROPOSED AMENITY GRASS
Turf to be fillers 'Avena', supplied to B53989 minimum soil horizon of 150mm topsoil and 350mm subsoil.

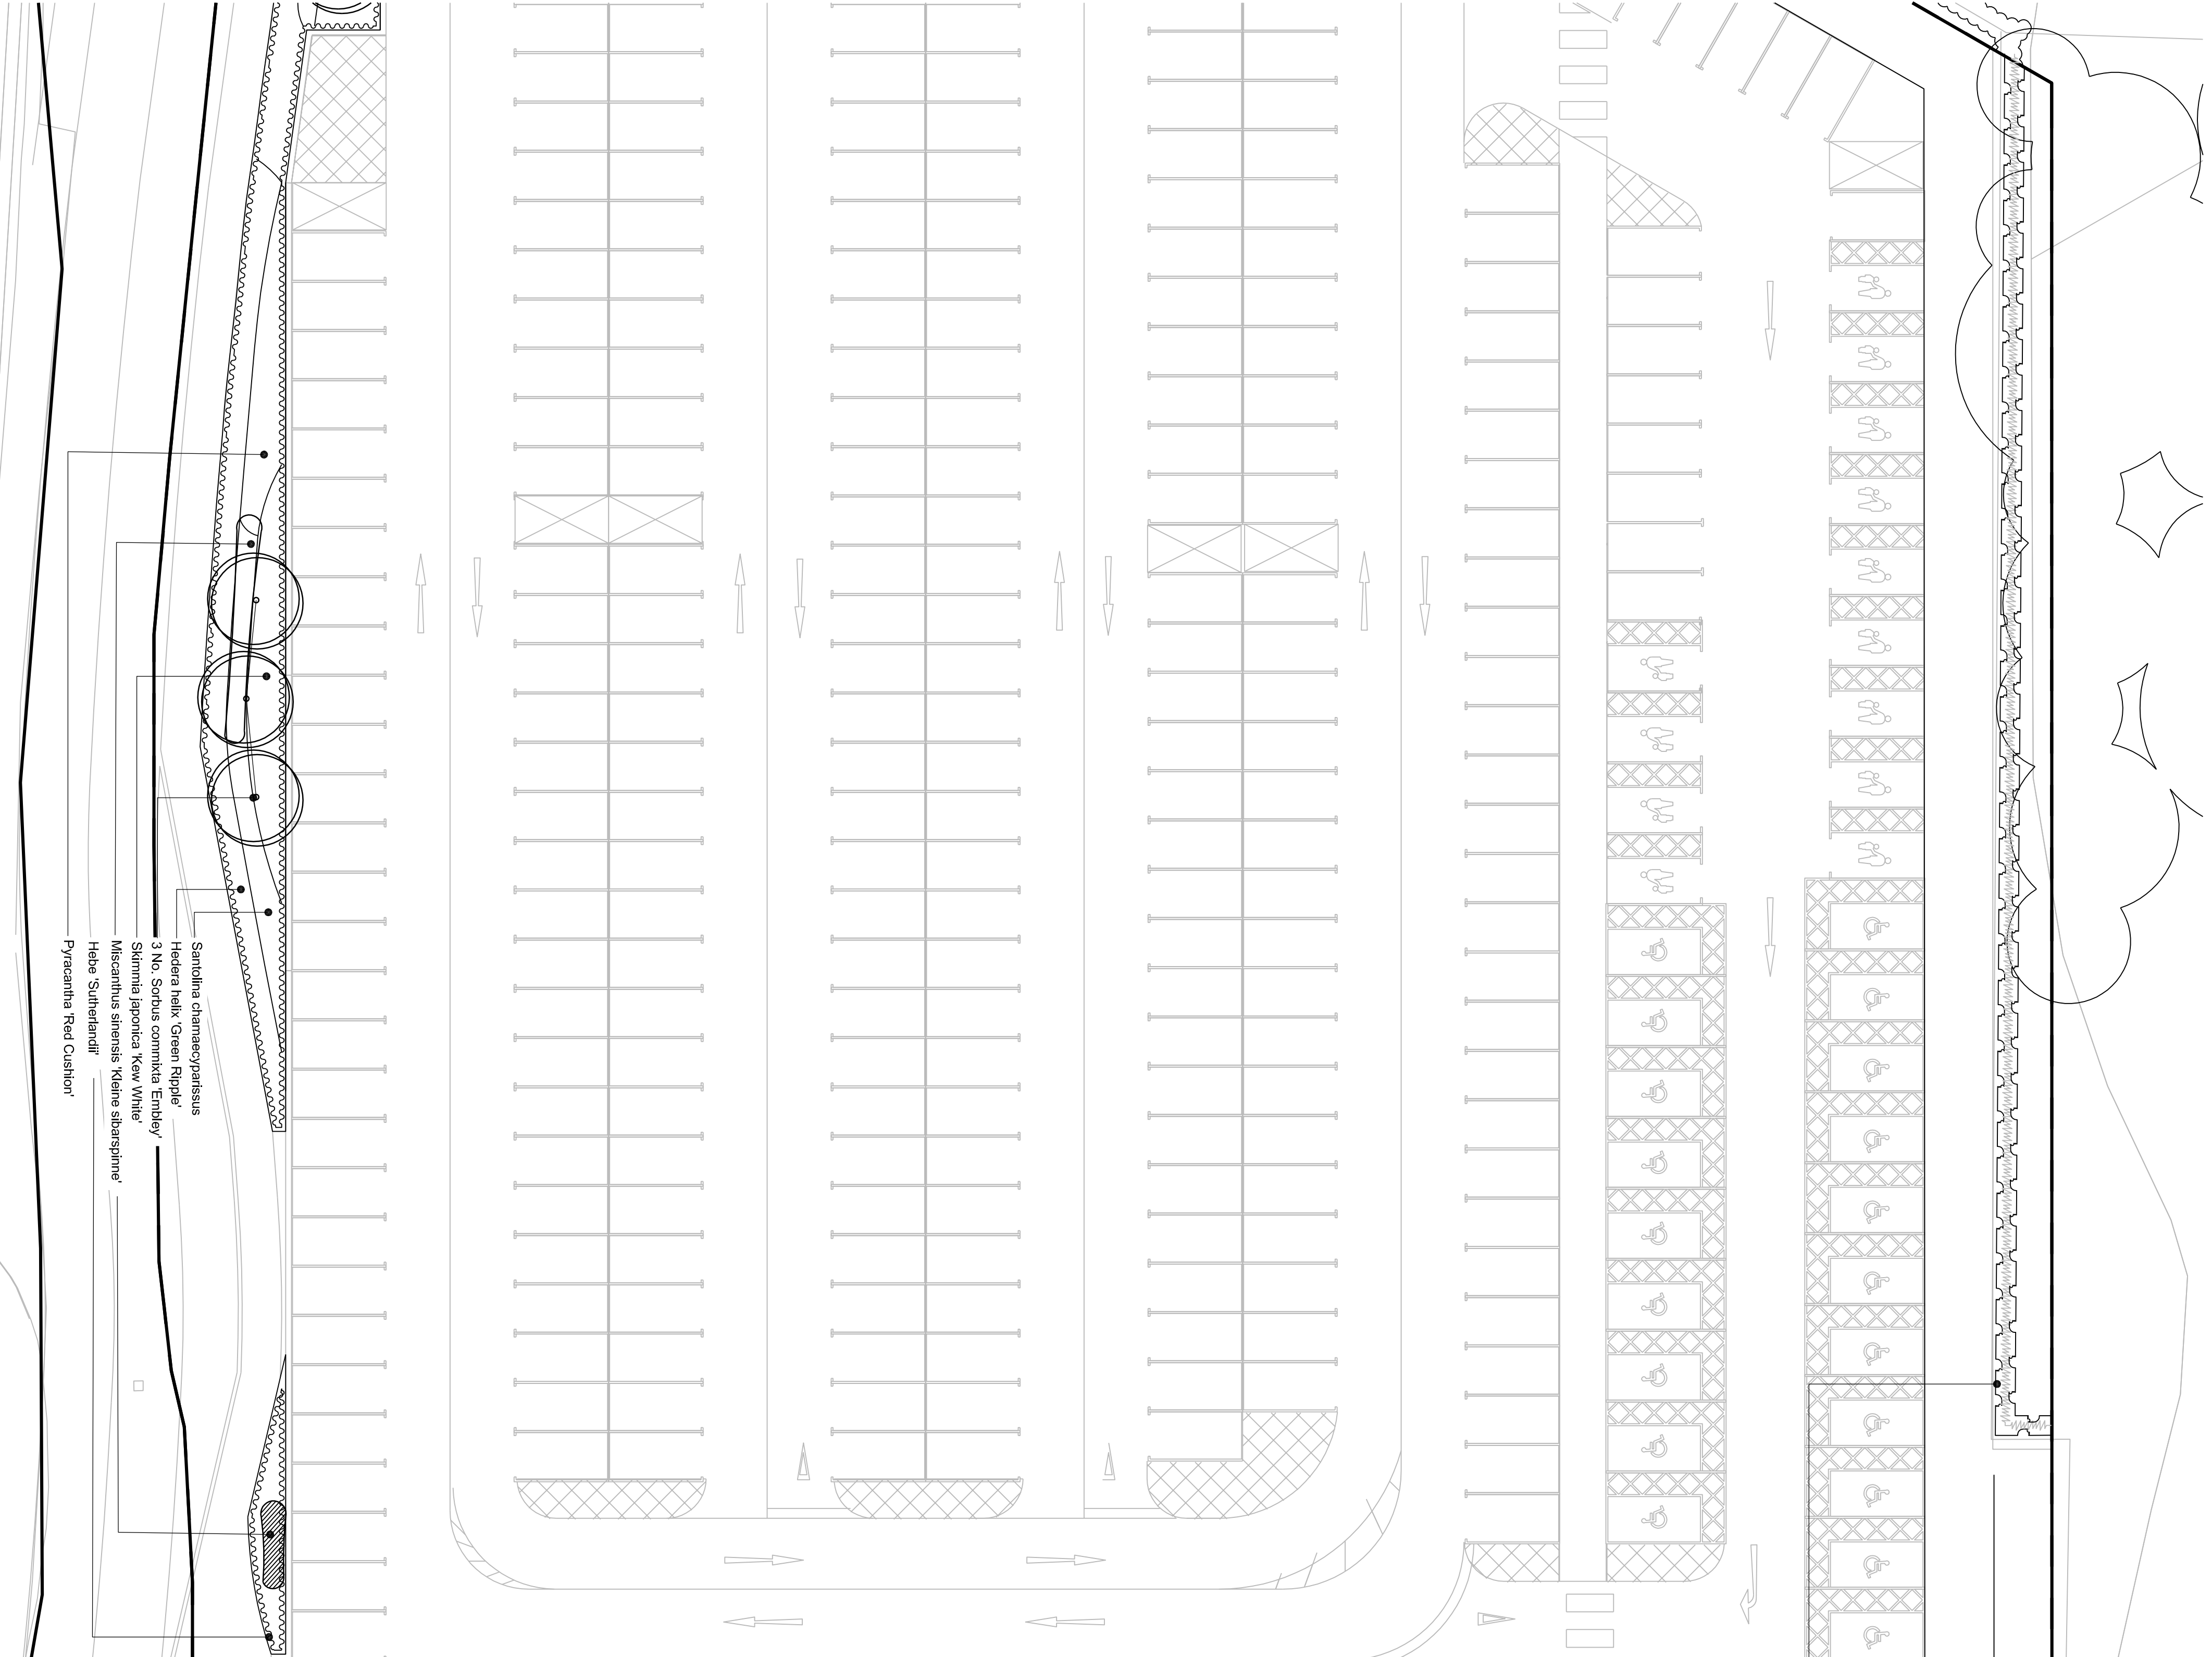

Plant Schedule

Trees Specification List

Variety	Code	Overall Height/depth cm	English Description	Clear Stem (CS) Feathered (F)	Notes	No.
Fraxinus excelsior	3c	18-20	BH Standard	CS		11
Scotus ara Masticea	3c	18-20	BH Standard	CS		13
Scotus communa Tretay	3c	18-20	BH Standard	CS		5
CONIFERS						
Pinus nigra austriaca	CS	1.5-2m	Feathered	F		3
Pinus nigra austriaca	CS	2.5m	Feathered	F		3

Native Transplant Specification List

Variety	Code	Overall Height	Minimum Collar Diameter	Minimum Breaks Throughput Length of Subject	Notes	No.
Corylus avellana	1+1	60/75	10	3	Barked	
Rosa rugosa	1+1	45/60	9	3	Barked	
Crataegus monogyna	1+1	60/75	8	5	Barked	
Ilex aquifolium	1+1	60/75	8	3	Barked	
Sambucus nigra	1+1	45/60	8	3	Multi-stem	

Shrubs Specification List

Variety	Pot Size	Height/Spread	Habit	Minimum No of Breaks in Lower 1/3	Planting Density /m ²	Notes
Cotoneaster Coral Beauty	3	45/60	Branched	8	3	
Eucornis fontanae Emerald & Gray	3	30/45	Bushy	8	4.5	Full pot
Hebe Sutherlandii	3	30/45	Bushy	5	5	Full pot
Hebe like Green Ripple	3	45/60	Bushy	5	5	Mix of 3 stems
Olea macrocarpa	3	45	Bushy	8	3	
Pyracantha Red Cushion	3	45/60	leader & branches	15	3	Full pot
Prunus burceasus 'Opa Lyker'	3	45/60	Bushy	2	2	
Tamarix tetrandia	3	40/60	Branched	2	2	
Santolina chamaecyparissus	3	30/45	Bushy	5	5	Full pot
Santolina 'Sutherland'	3	45	Branched	15	3	Full pot
Santolina japonica Kew White	3	45	Branched	15	3.5	

Hardy Perennials Specification List

Species	Pot Size	Height/Spread	Habit	Notes	Planting Density /m ²	No
Miscanthus sinensis 'Kleine subspirne'	10	45	Etern	Full pot	2	

