



Responsibility is not accepted for errors made by others in scaling from this drawing. All construction information should be taken from figured dimensions only.

A1 Original Sheet Size


LEGEND

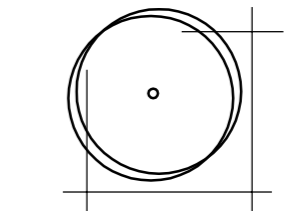


PROPOSED TREE PLANTING
See Schedule for details

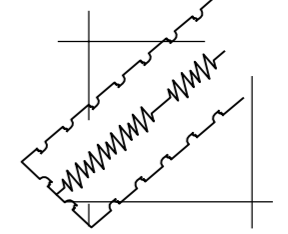


PROPOSED NATIVE HEDGEROW
Hedge plants to be planted at 450mm ctrs in double staggered rows, staked and fitted with shrub guards within 450mm topsoil min, and 550mm subsoil. Bark mulch to surface dressing to min depth 50mm.

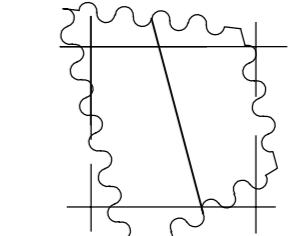


PROPOSED PLANTING
See Schedule for details
Shrubs to be planted with a minimum soil horizon of 450mm topsoil min, and 550mm subsoil with 50mm bark mulch surface dressing

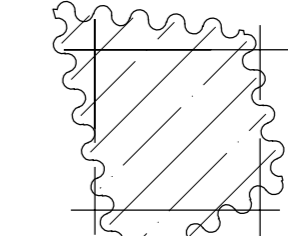

PROPOSED NATIVE PLANTING
See Schedule for details
Shrubs to be planted with a minimum soil horizon of 300mm topsoil pit over 550mm subsoil, with 50mm bark mulch surface dressing.

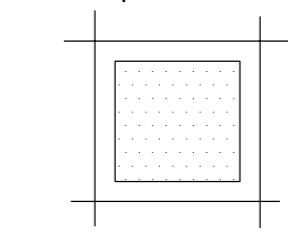

PROPOSED AMENITY GRASS
Turf to be 'Tillers 'Arena', supplied to BS3969 minimum soil horizon of 150mm topsoil and 350mm subsoil.

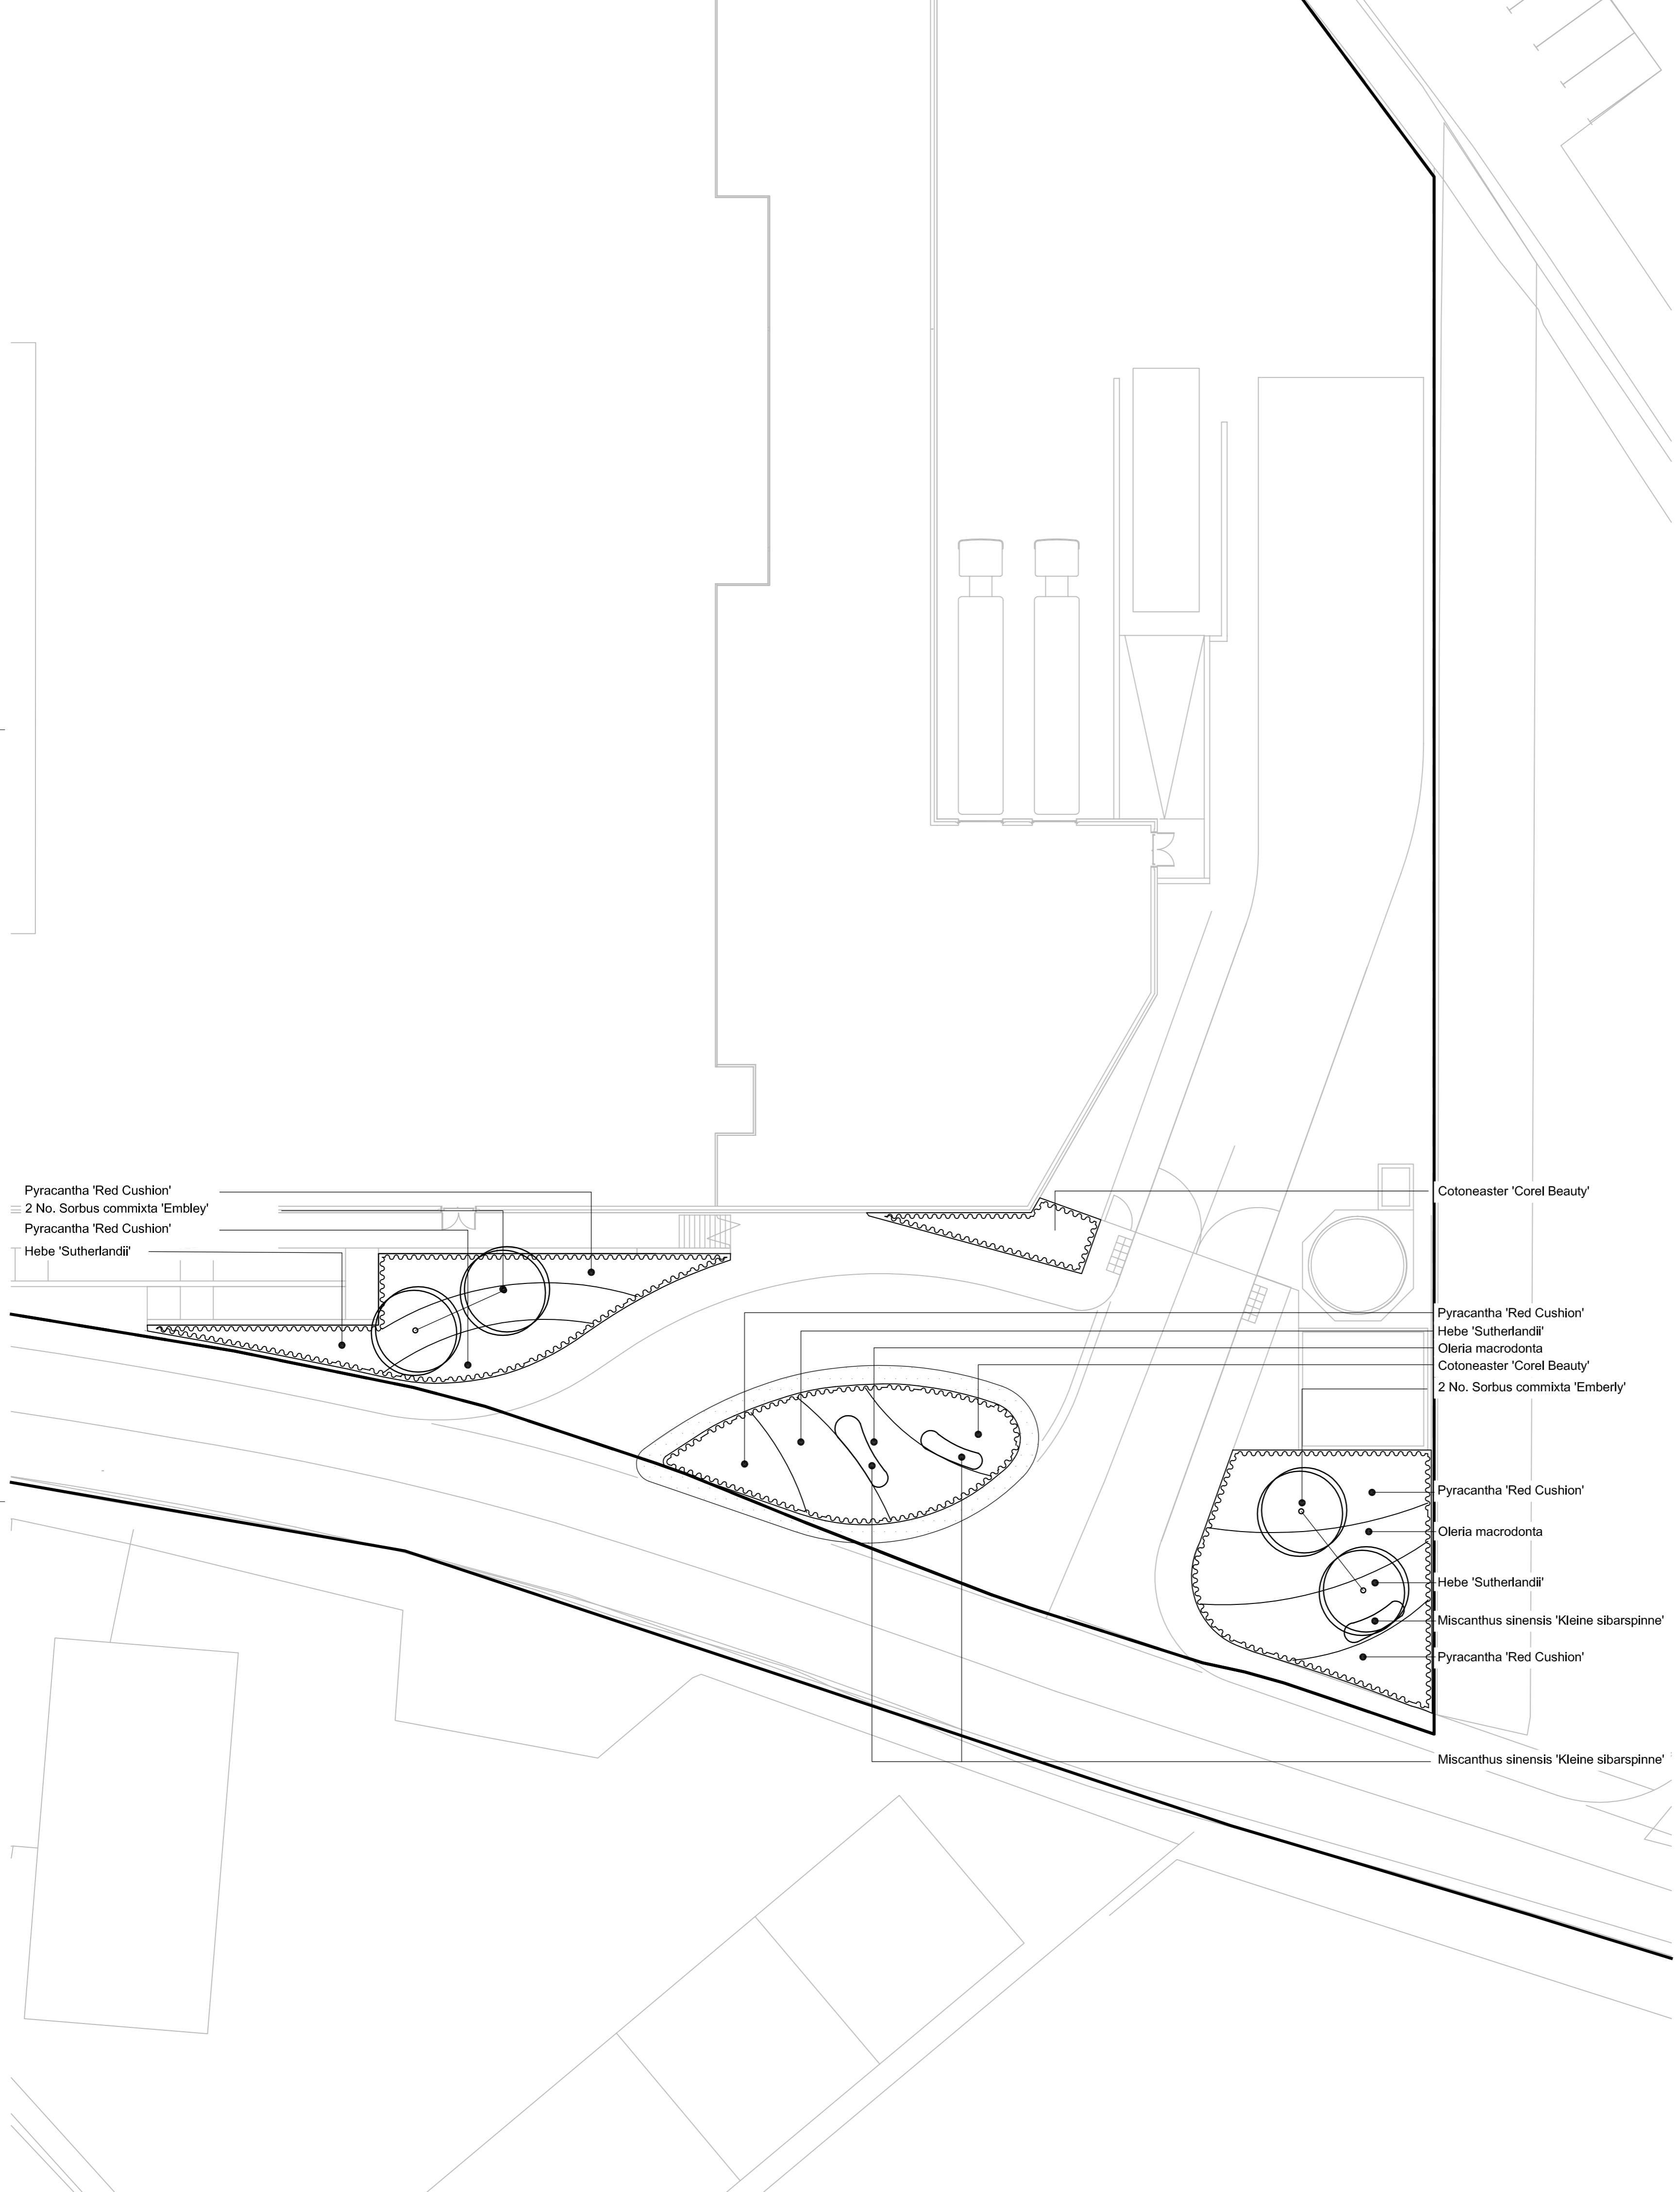

Plant Schedule

Trees Specification List

Variety	Code	Overall Height/Girth cm	English Description	Clear Stem (CS) Feathered (F)	Notes	No.
Fraxinus excelsior	3x	18-20	EH Standard	C/S		11
Sorbus aria 'Majestica'	3x	18-20	EH Standard	C/S		13
Sorbus commixta 'Embley'	3x	18-20	EH Standard	C/S		5
CONFERS						
Pinus nigra austriaca	CG	1.5-2m	Feathered	F		3
Pinus nigra austriaca	CG	2.5m	Feathered	F		3

Native Transplant Specification List

Variety	Code	Overall Height	Minimum Collar Diameter	Minimum Breaks Throughout Length of Subject	Notes	No.
Corylus avellana	1+1	60/75	10	3	Bushed	
Rosa rugosa	1+1	45/60	9	3	Bushed	
Crataegus monogyna	1+1	60/75	8	5	Bushed	
Ilex aquifolium	1+1	60/75	8	3	Bushed	
Sambucus nigra	1+1	45/60	8	3	Multi-stem	

Shrubs Specification List

Variety	Pot Size	Height/Spread	Habit	Minimum No Of Breaks In Lower Third	Planting Density MP	Notes
Cotoneaster Coral Beauty	3	45/60	Branched	8	3	
Euxonymus fortunei 'Emerald & Gaiety'	3	30/45	Bushy	8	4.5	Full pot
Hebe 'Sutherlandii'	3	30/45	Bushy		5	Full pot
Hedera helix 'Green Ripple'	3	45/60			5	Min of 3 stems
Oleria macrodonta	3	45	Bushy	8	3	
Pyracantha Red Cushion	3	45/60D	leader & laterals	15	3	Full pot
Prunus laurocerasus 'Otto Luyken'	3	45/60	Bushy	8	2	
Tamarix tetrandra	3	40/60	Branched	2	2	
Santolina chamaecyparissus	3	30/45	Bushy		5	Full pot
Senecio 'Sunshine'	3	45	Branched	15	3	Full pot
Skimmia japonica Kew White	3	45	Branched		3.5	

Hardy Perennials Specification List

Species	Pot Size	Height/Spread	Habit	Notes	Planting Density MP	No
Miscanthus sinensis 'Kleine silbarspinne'	10	45	Even	Full pot	2	

xxxx x xxx xxx xxx
date rev name chk note

Stride Treglown

Architecture Town Planning Interior Design Building Surveying Landscape Architecture Graphic Design
Promenade House, The Promenade, Clifton Down, Bristol BS8 3NE
T 0117 974 3271 F 0117 974 5207 www.stride-treglown.co.uk

PROJECT

SSL HAYLE
CORNWALL

DRAWING TITLE

PLANTING PLAN
- SHEET 3 OF 3

FOR PLANNING

DATE 11.05.2010 SCALE 1:200 DRAWN BY PCO CHECKED BY MJ

DRAWING NUMBER 40085_LP(90)104 REVISION NO. -